



ADDENDUM #1

Project: 5th & LIBERTY PARKING EXPANSION
Belleville, Michigan
HEI# 85320

Date: July 25, 2024

BIDDER QUESTIONS & RESPONSES

1. The quantities on the bid form don't match the drawings. 19 new poles are shown and bid form only has 2.

Response: There are only 2 proposed light poles in the project. The supplemental lighting drawings from the original project are for reference only. See attached plan.

2. I don't see a pay item for the new lighting control, foundation, panel, etc.







Response: The wiring conduit, panel work is incidental to the new light pole bid item.

3. Can we precast the lighting foundations?

Response: Yes.

Please sign this addendum acknowledging that you have received this addendum and include it with the bid submittal.

By: _____ Company: _____

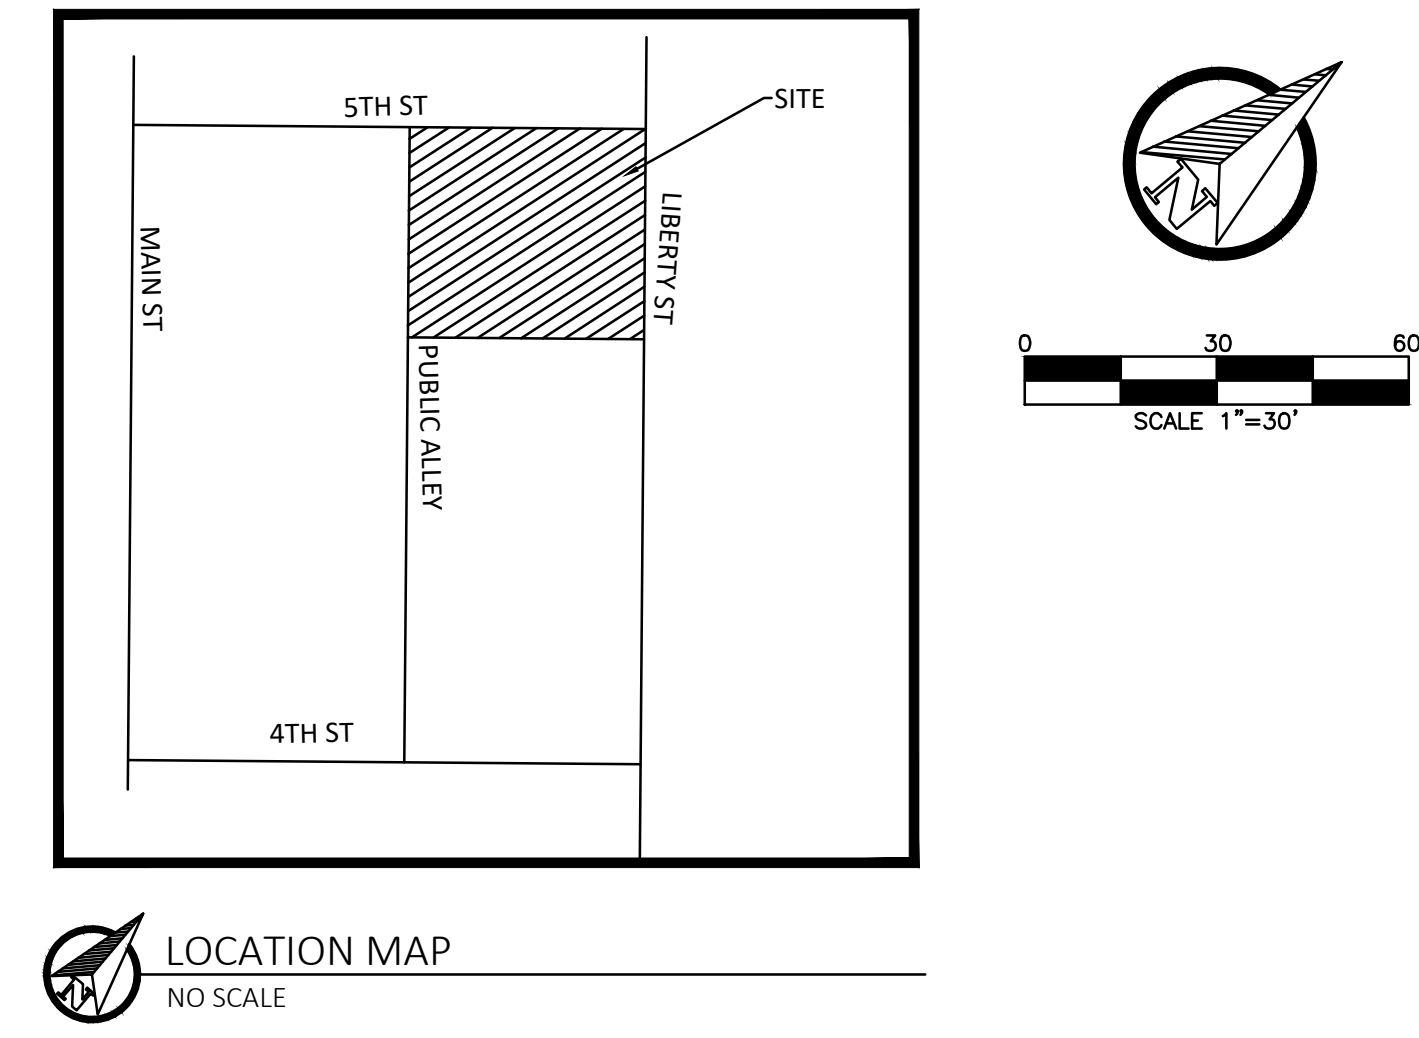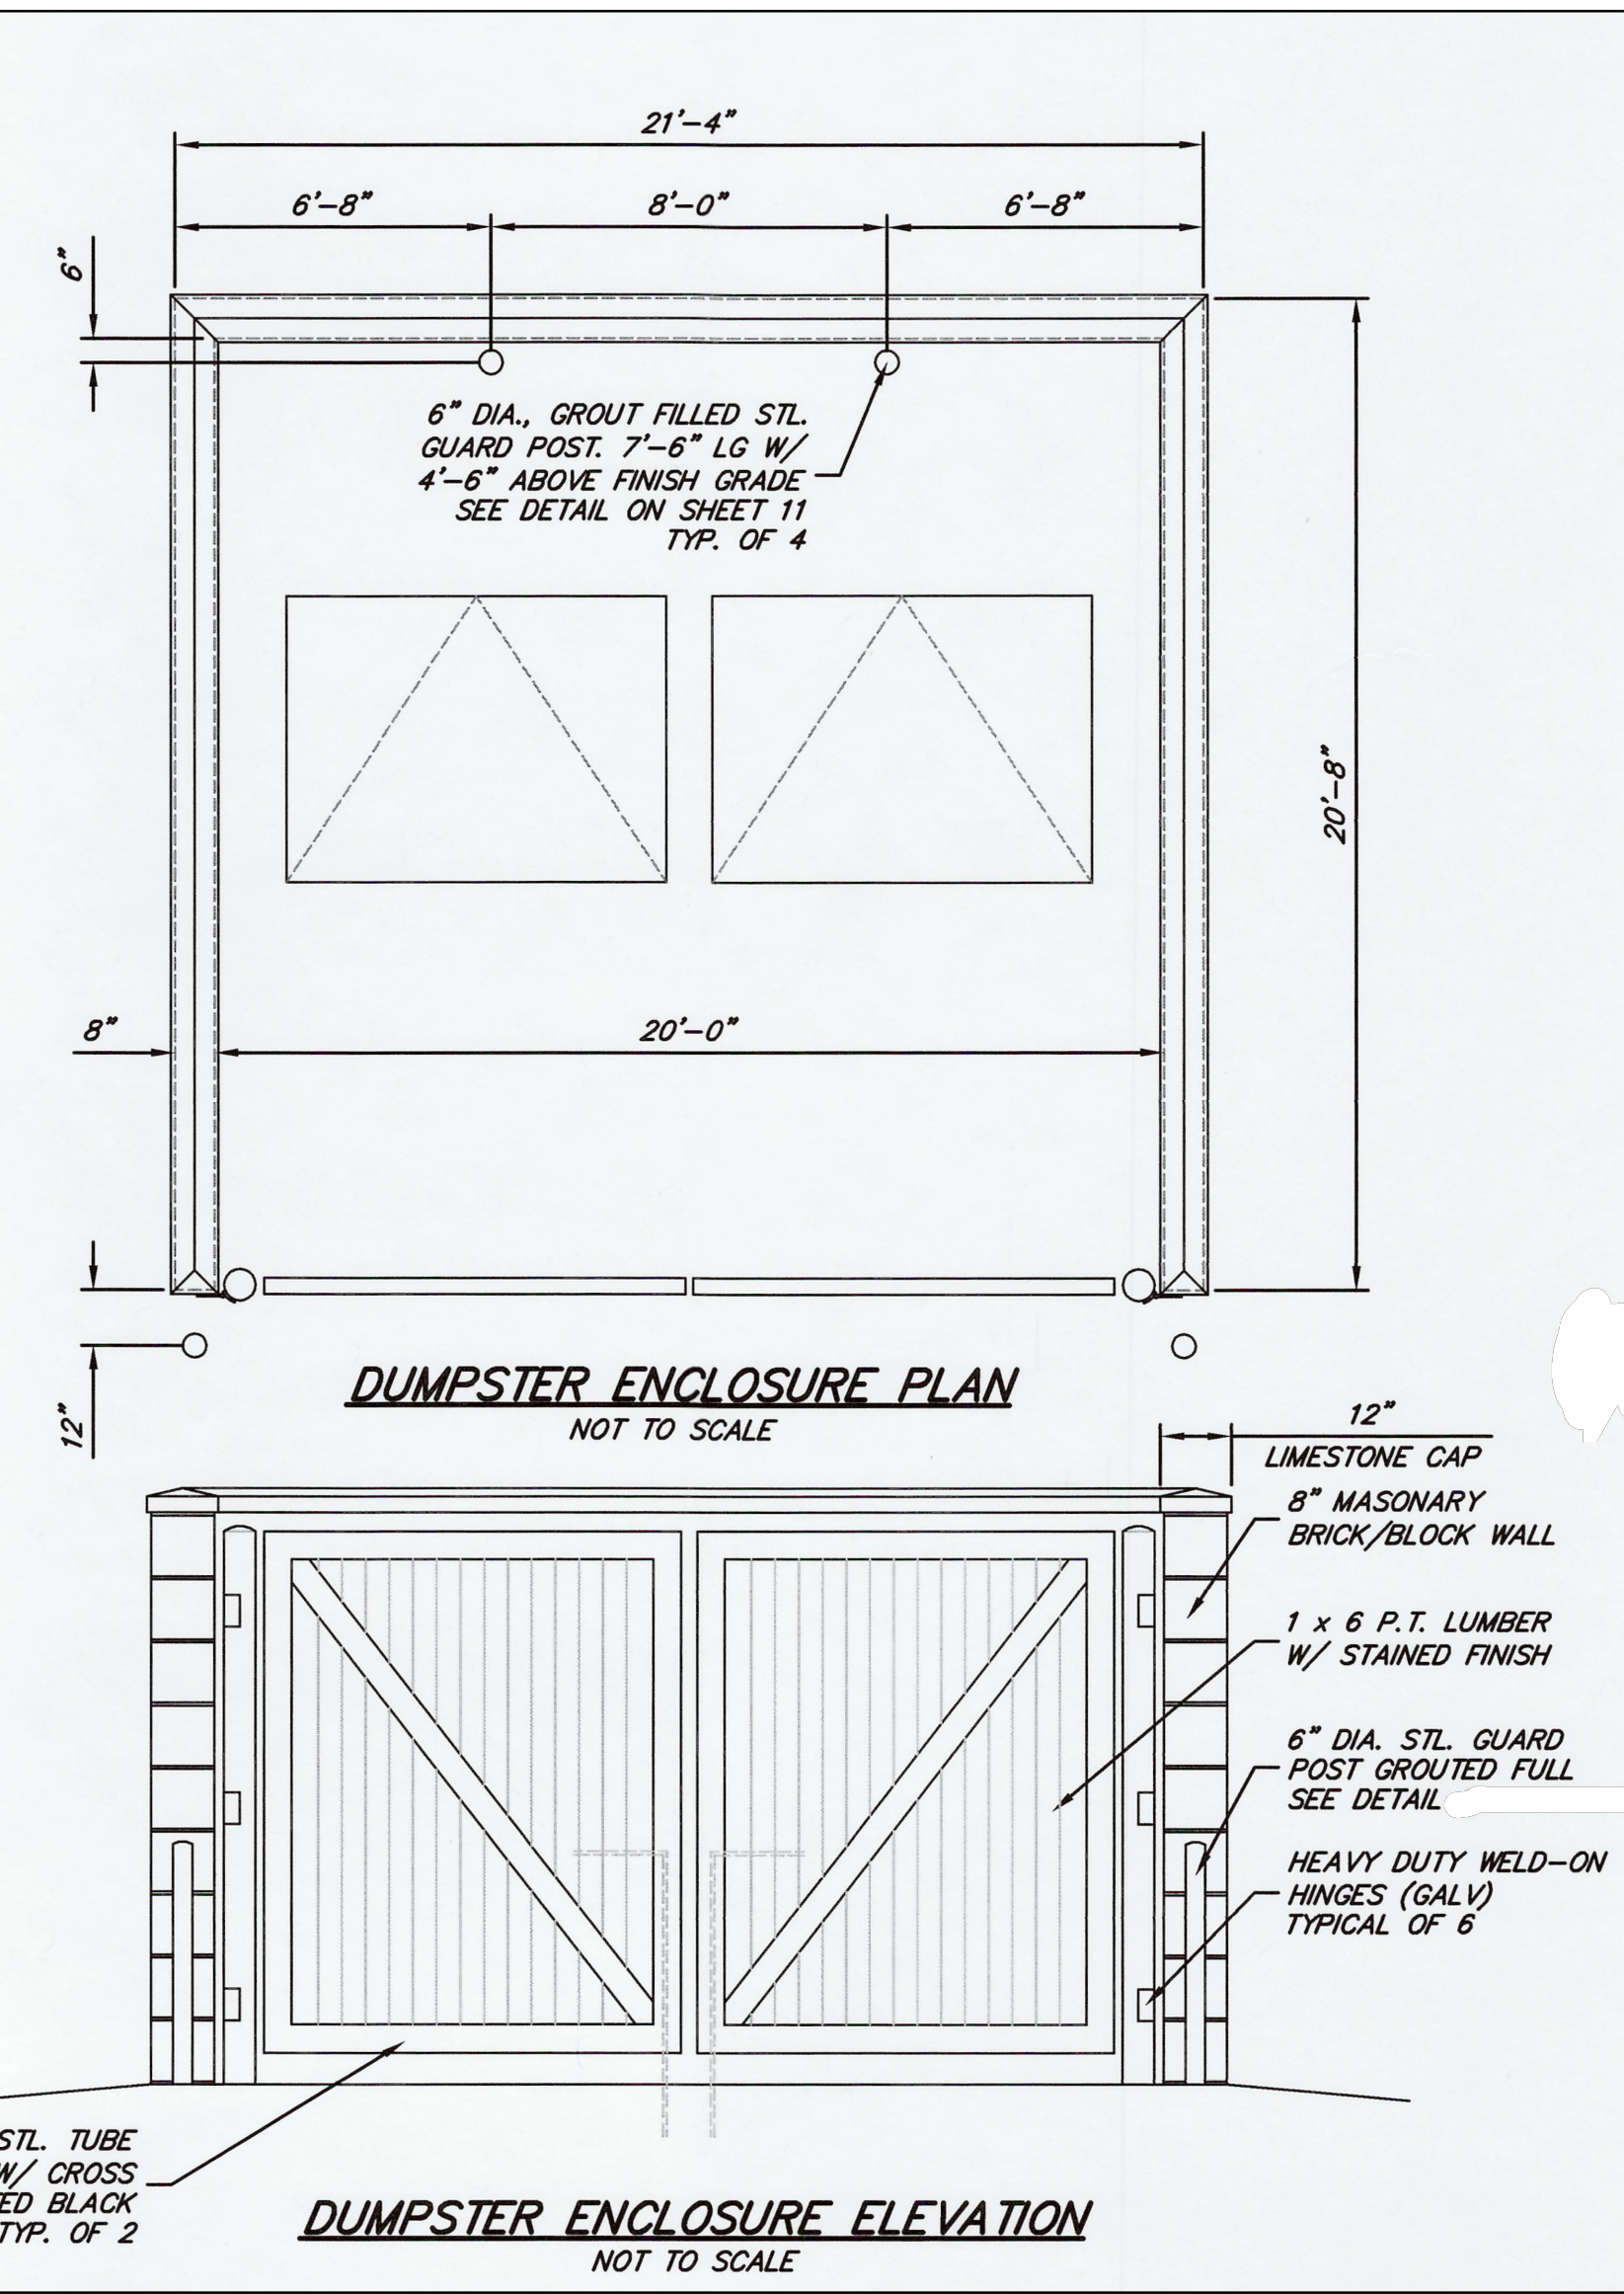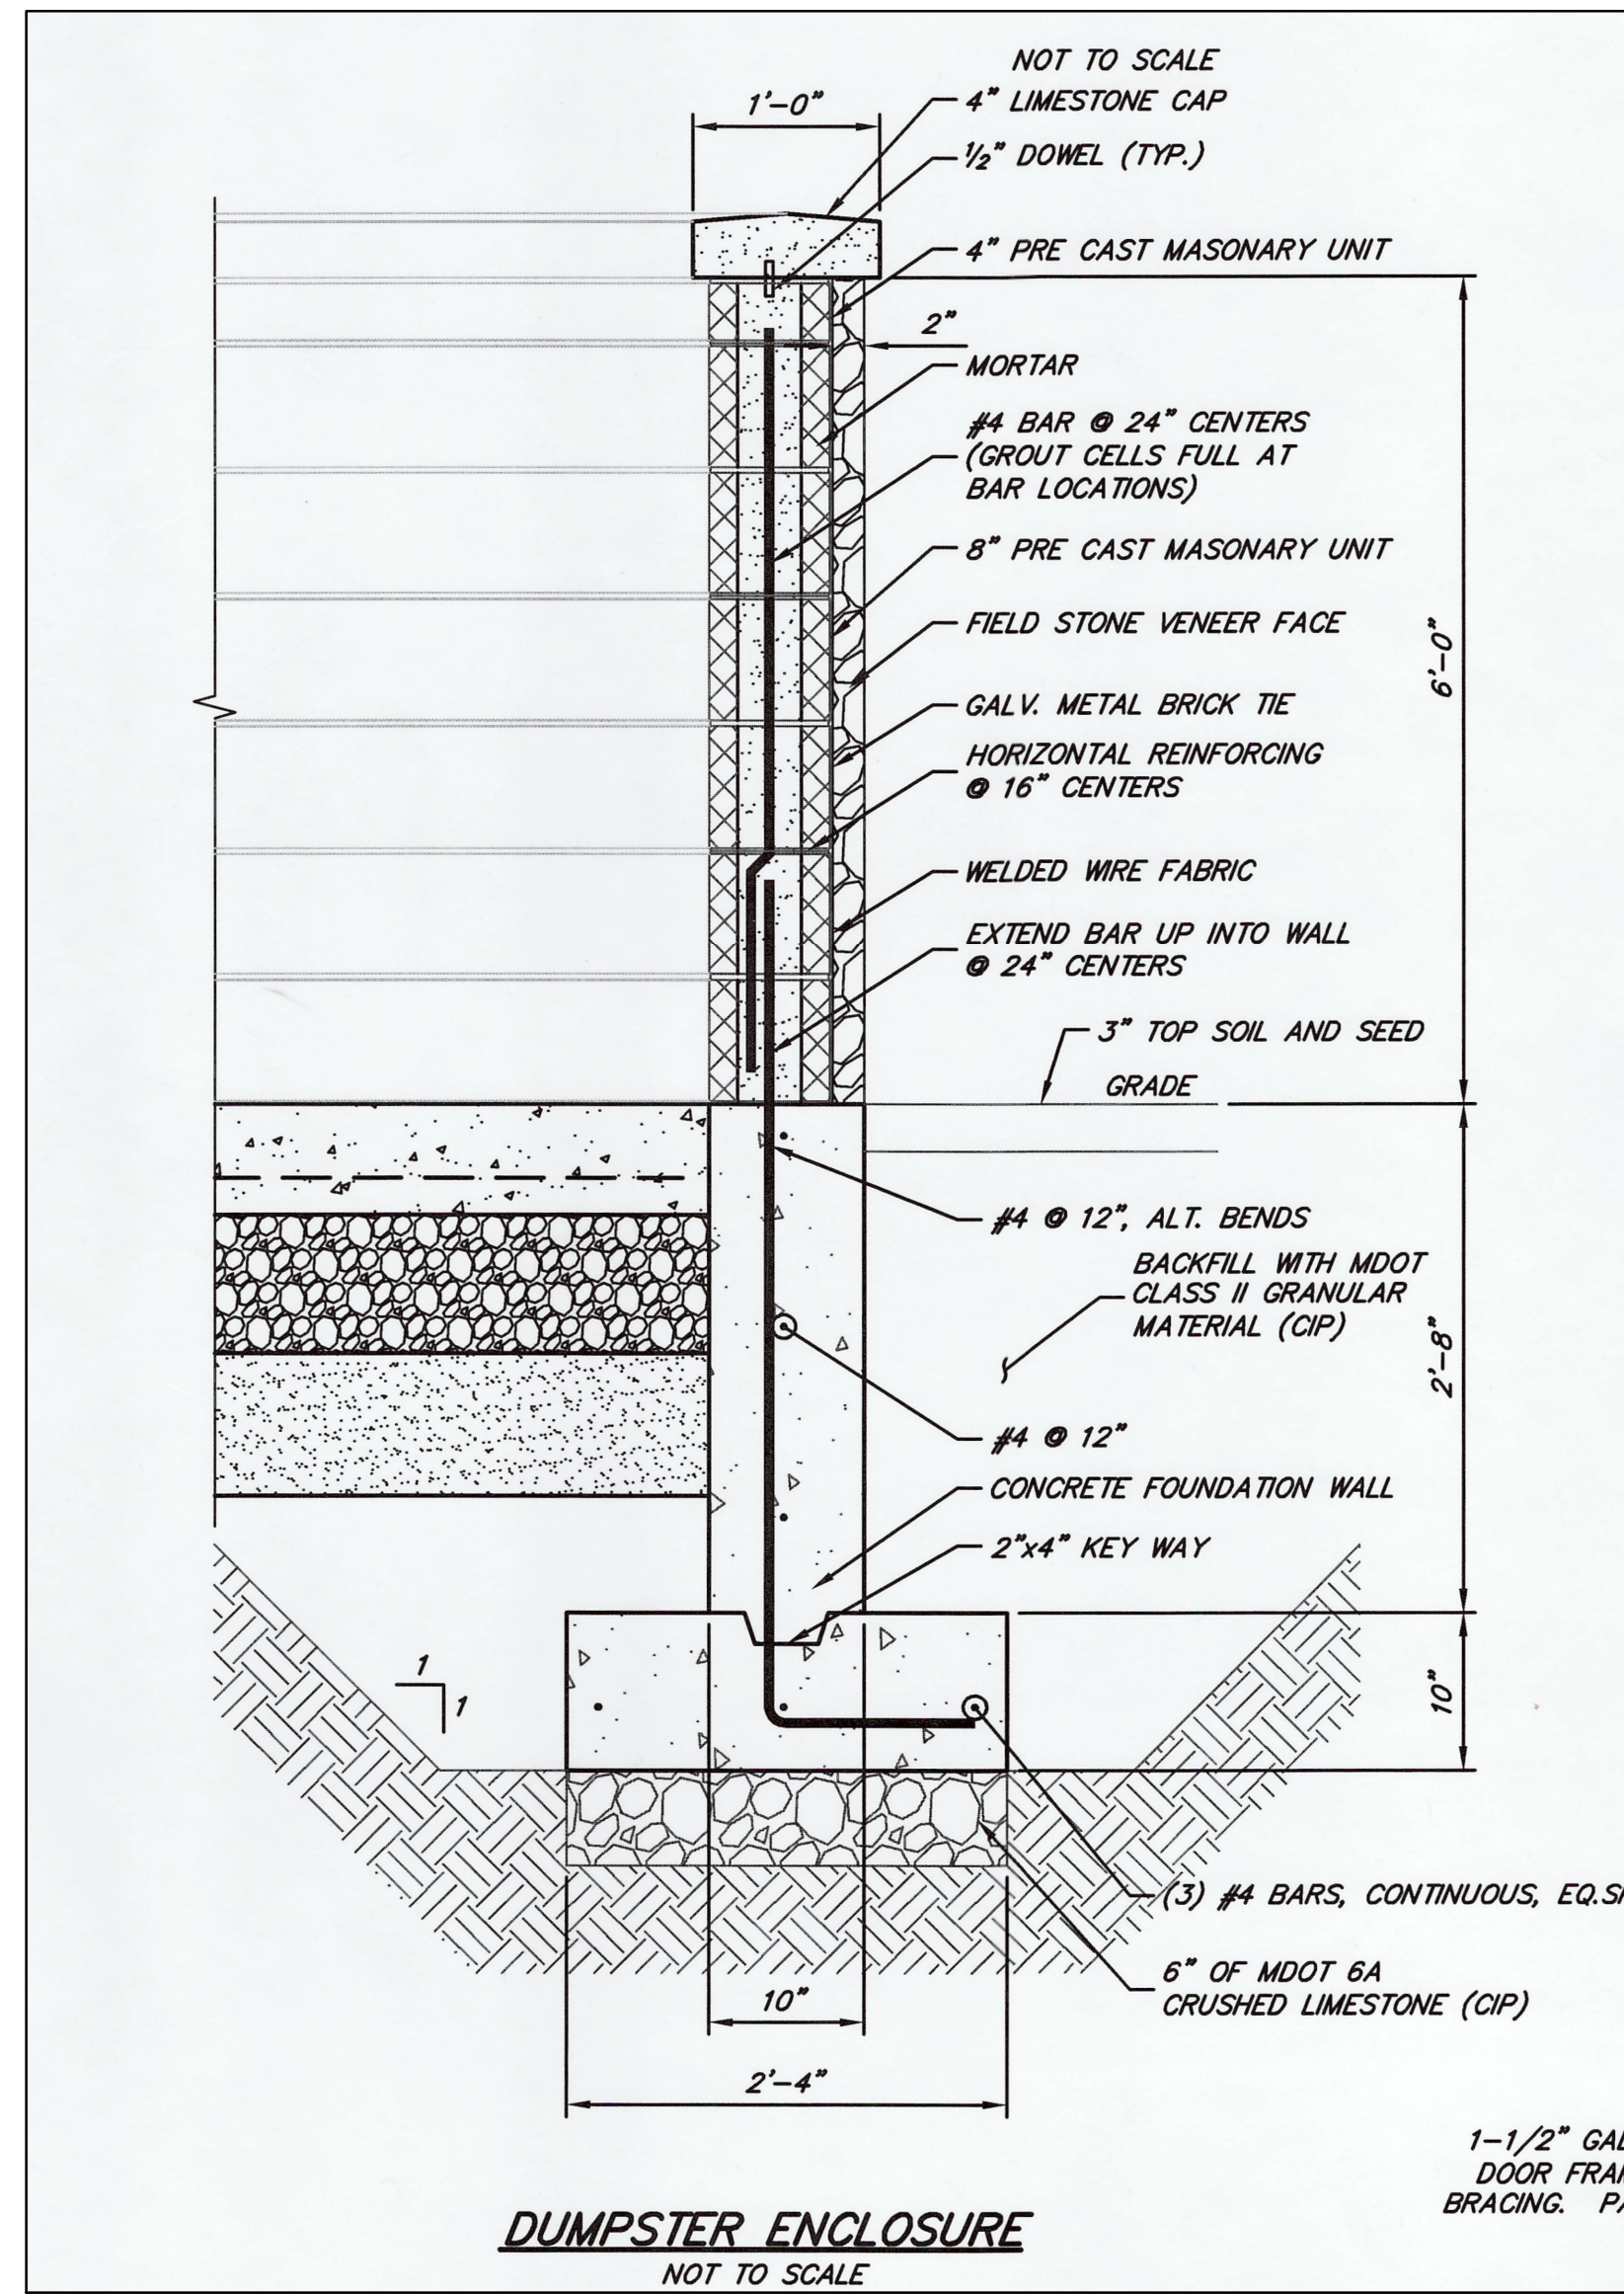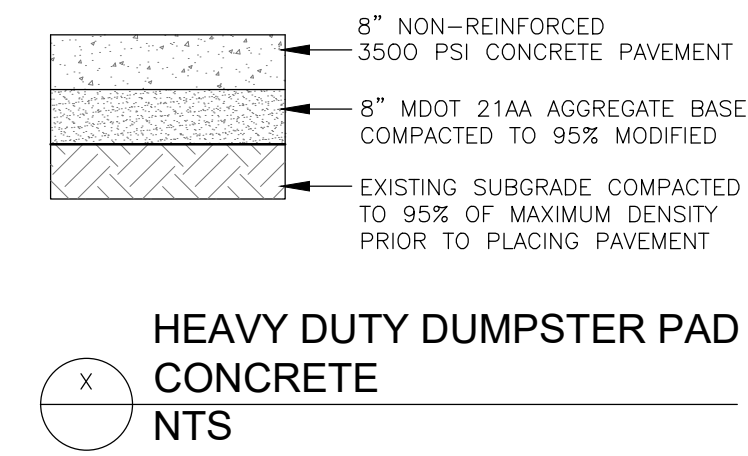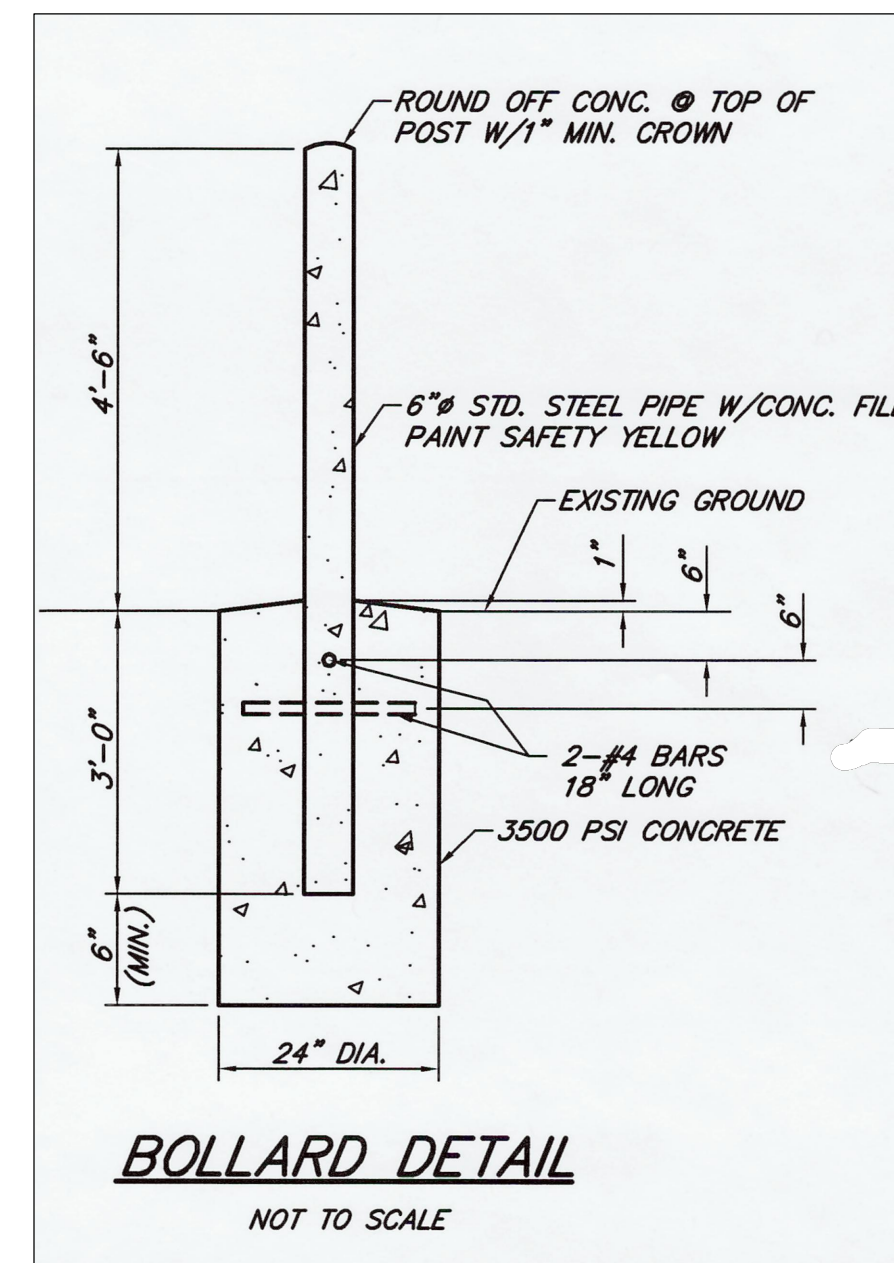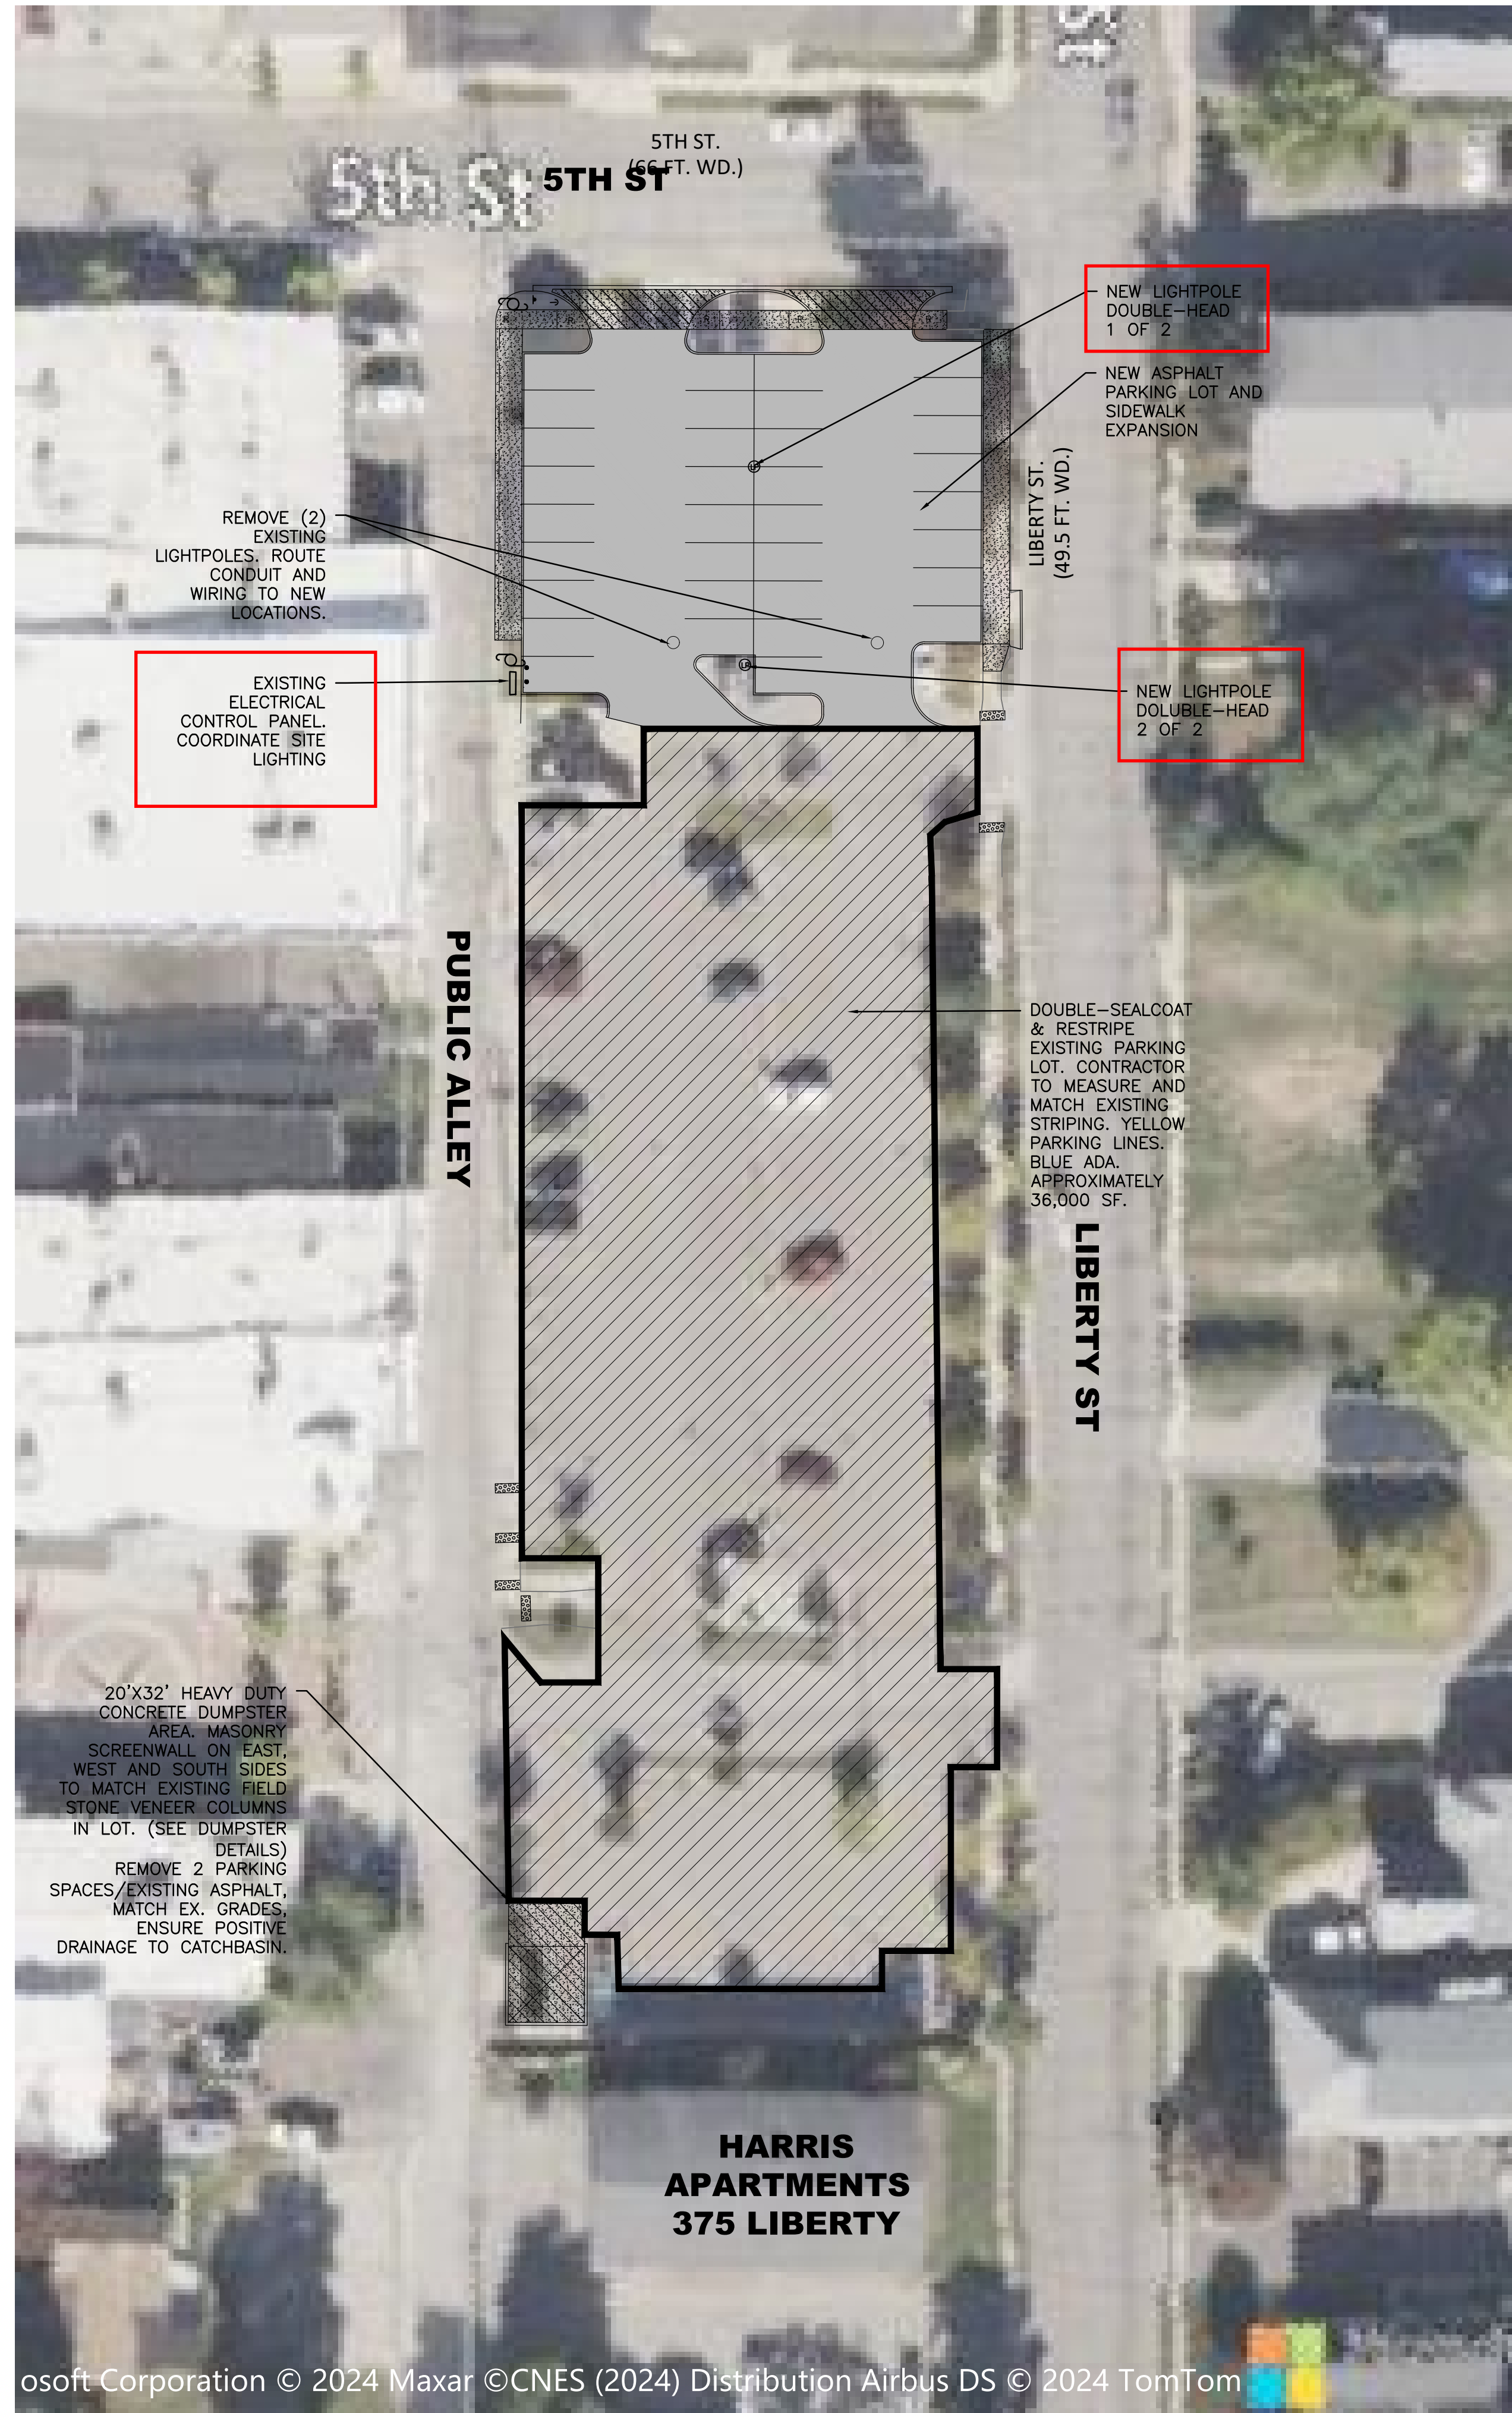




PROJECT NUMBER: 85320
 DATE: 06-21-24
 SCALE:
 DESIGNED BY: AJC
 DRAWN BY:
 CHECKED BY:
 APPROVED BY:
 REVISIONS

HENNESSEY ENGINEERS
 23500 BECK RD
 WYOMING, MICHIGAN 48395
 385 E JEFFERSON AVE
 WYOMING, MICHIGAN 48307
 (313) 688-1306
 H E N G I N E E R S . C O M


TITLE: OVERALL SITE PLAN
 5TH & LIBERTY PARKING EXPANSION
 CITY OF BELLEVILLE
 WAYNE COUNTY, MICHIGAN

SHEET C-2




5TH ST. (66 FT. WD.)

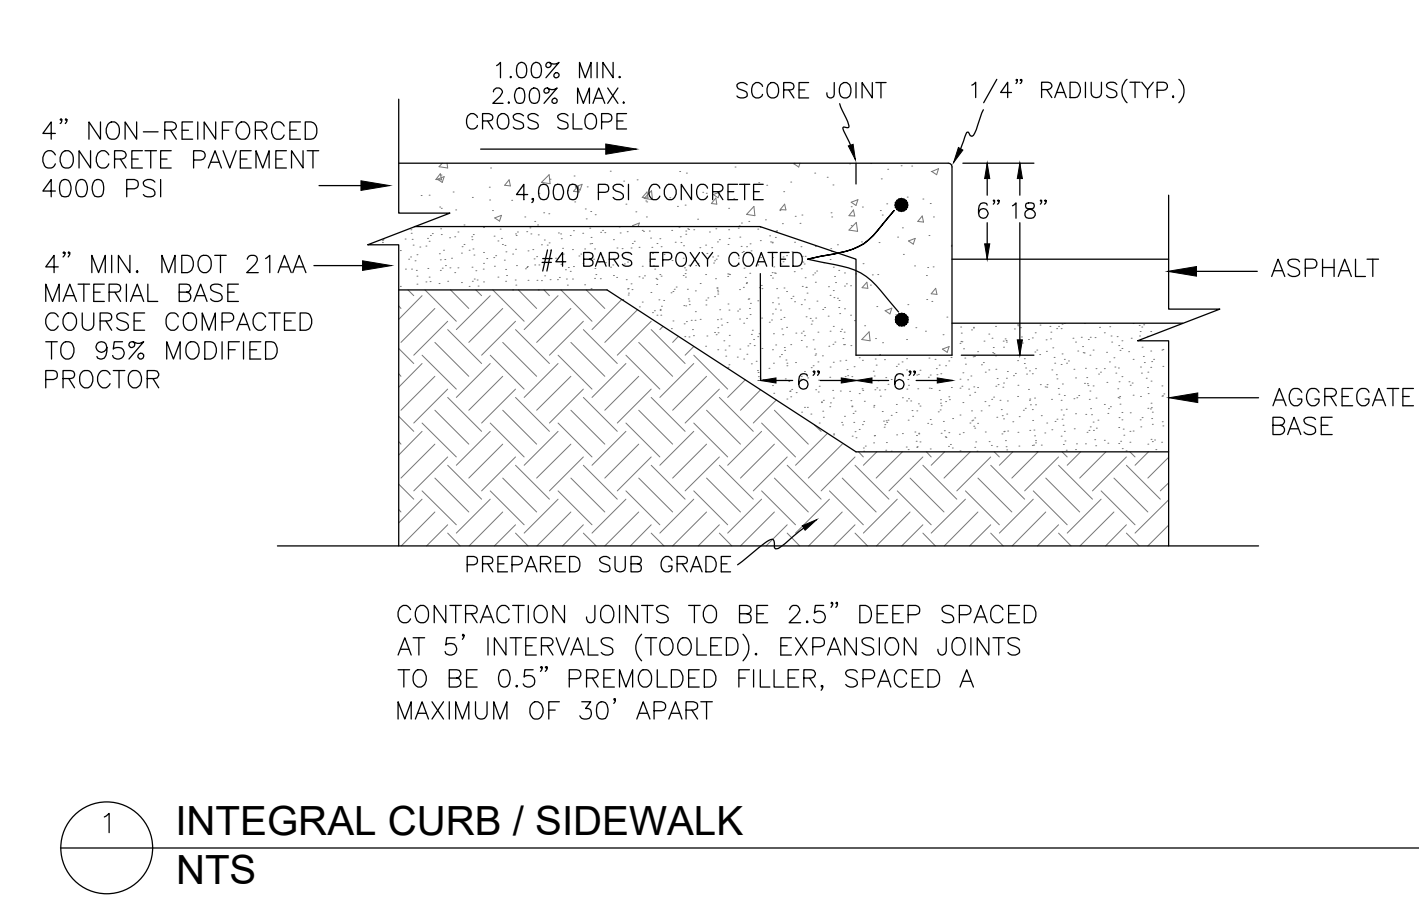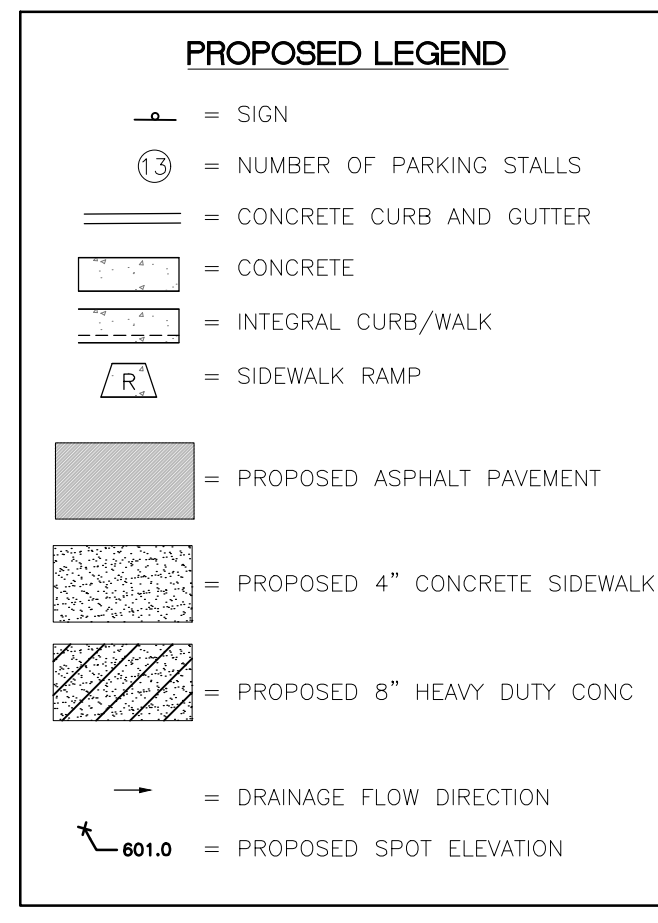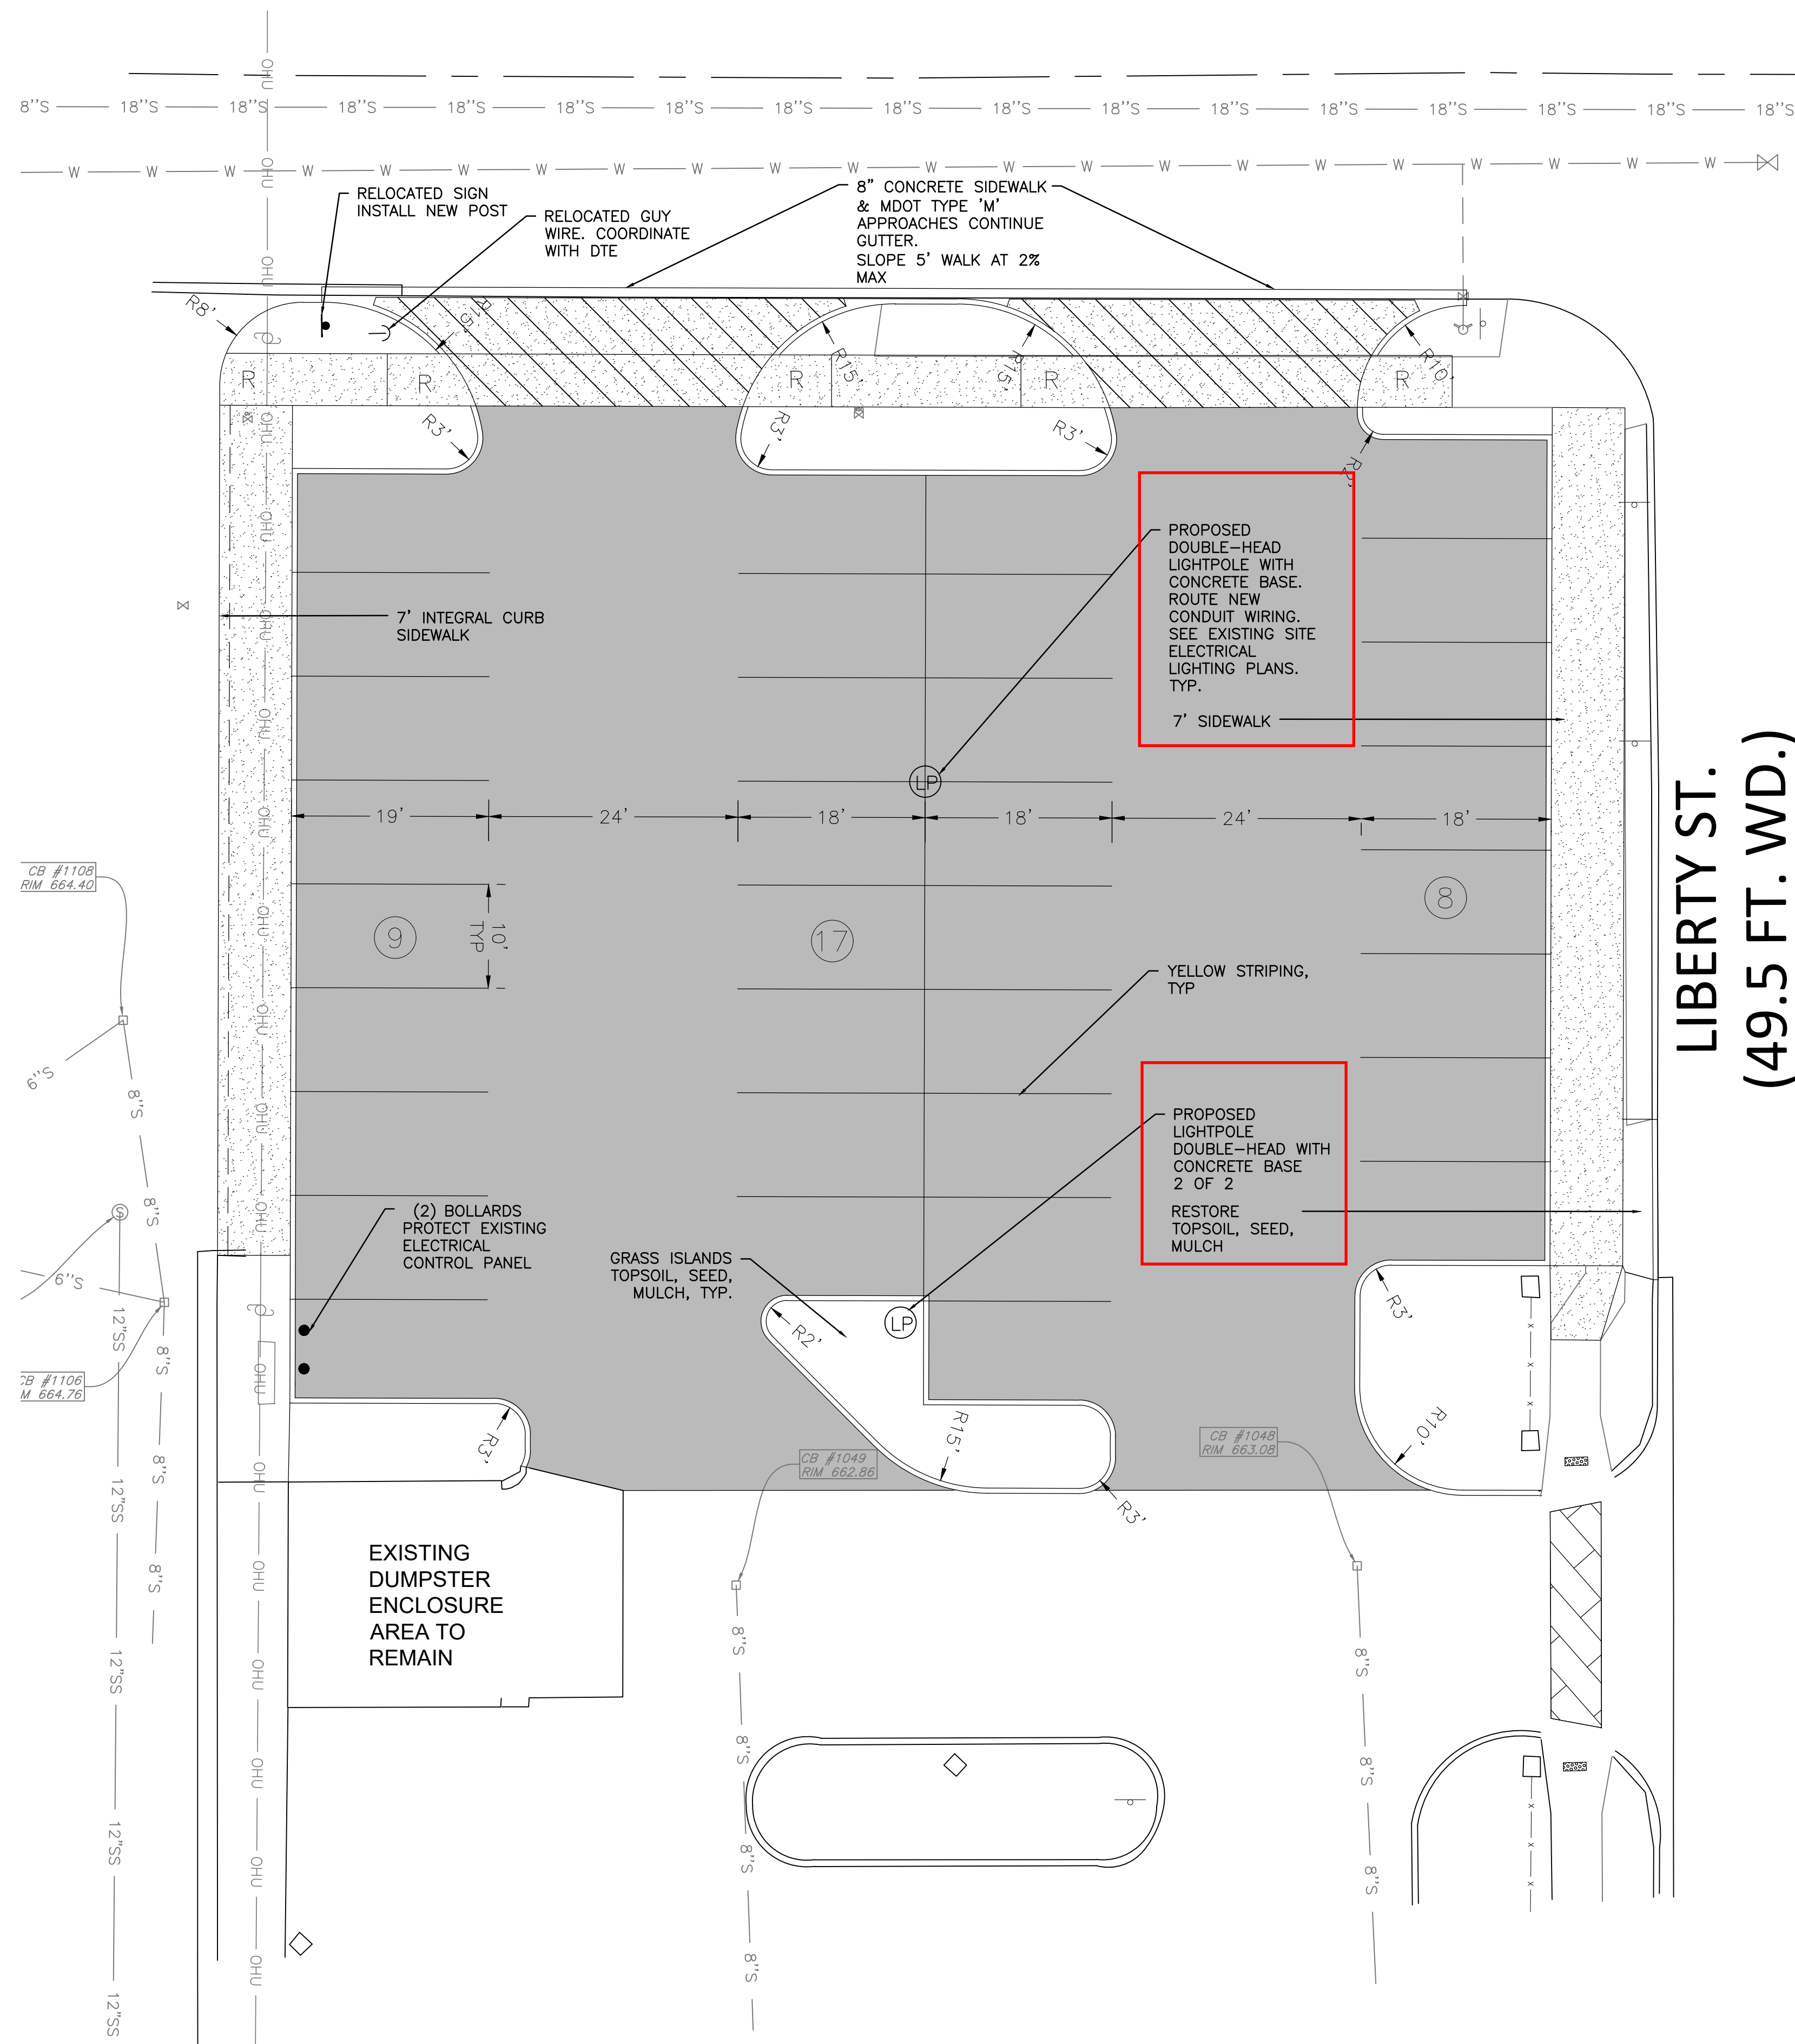

- ### GENERAL NOTES
- RESTORE ALL DISTURBED LAWN AREAS WITH 3\"/>

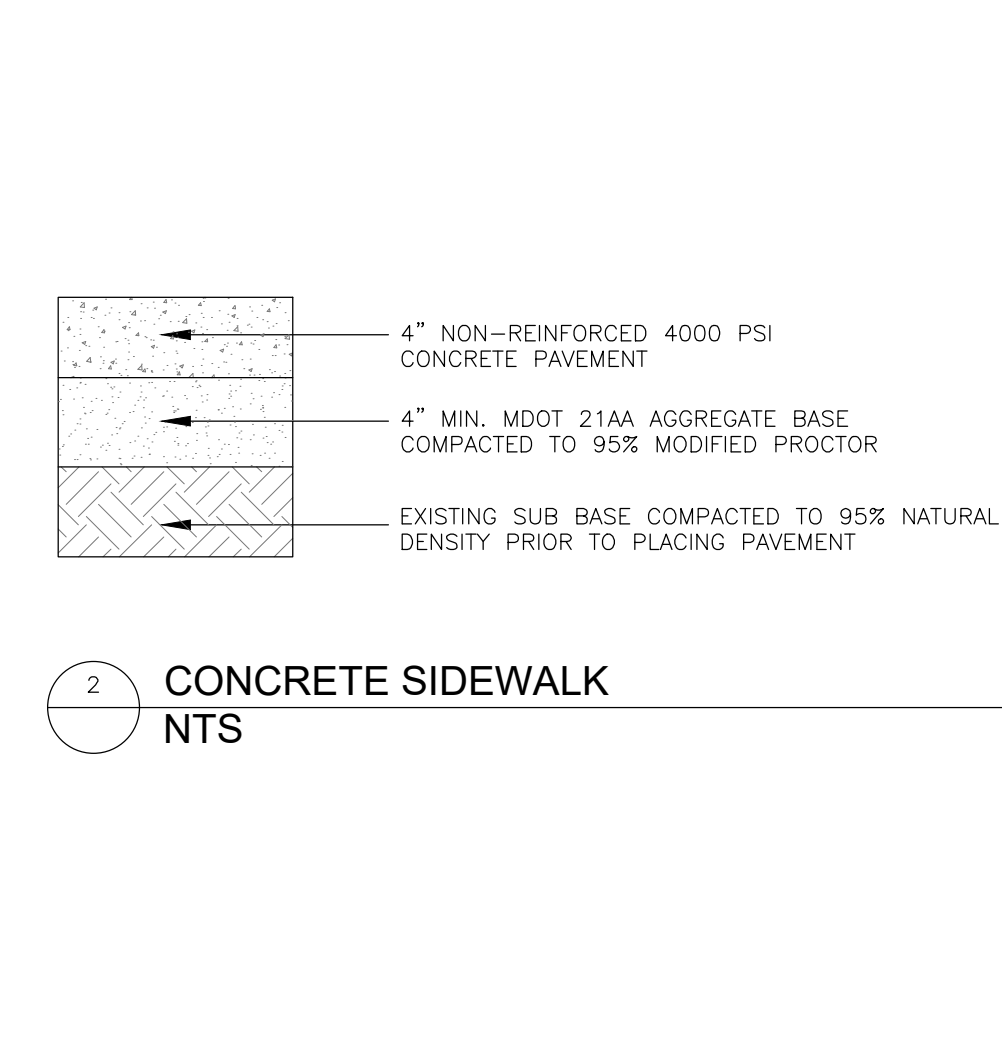

- ### PAVING NOTES
- ALL DIMENSIONS ARE TO BACK OF CURB, EXCEPT FOR PARKING LOT STRIPING, OR UNLESS OTHERWISE NOTED.
 - SAWCUT MINIMUM 2\"/>

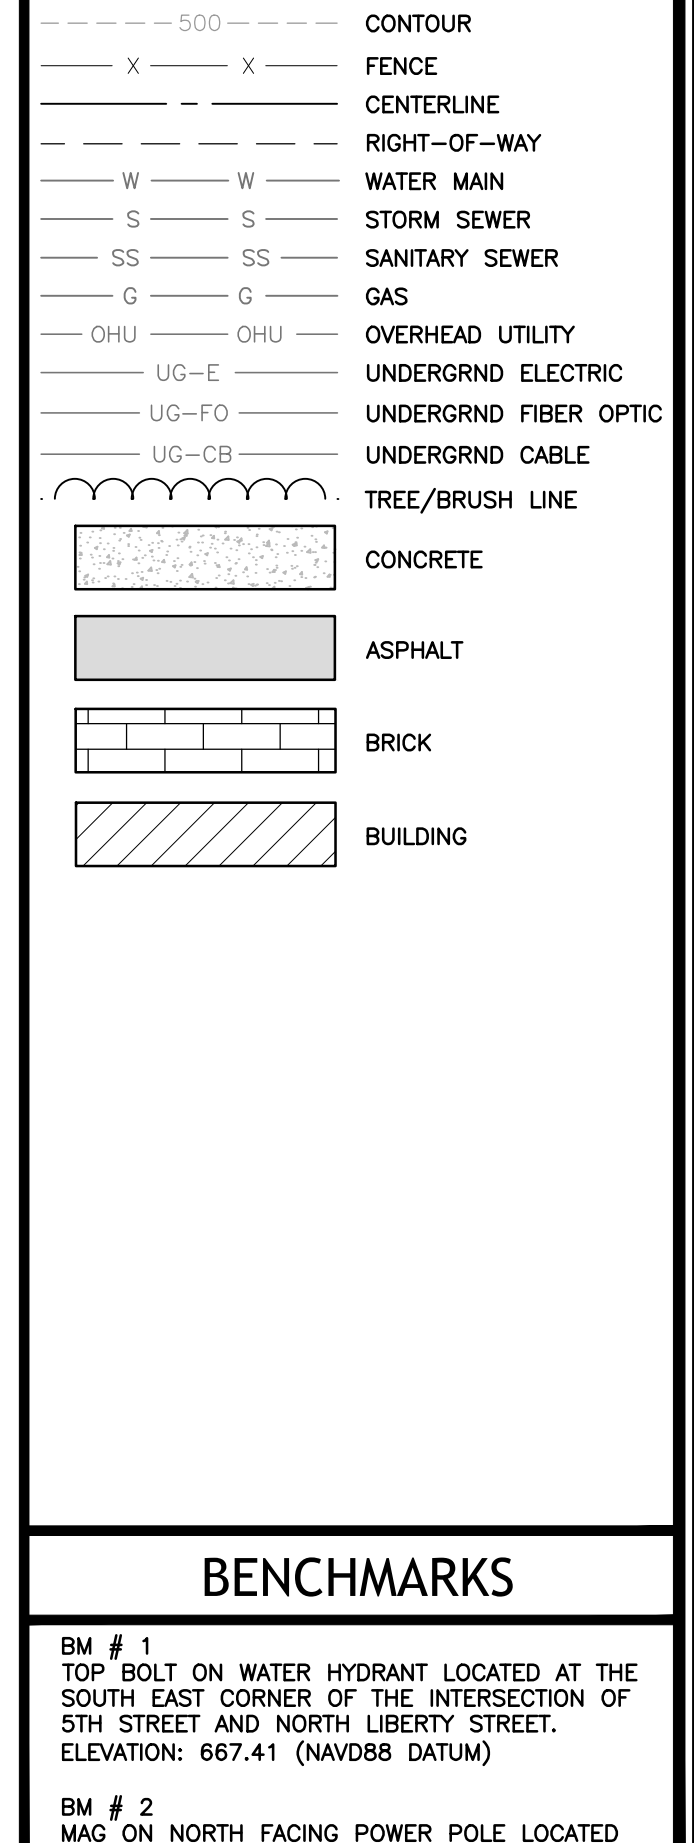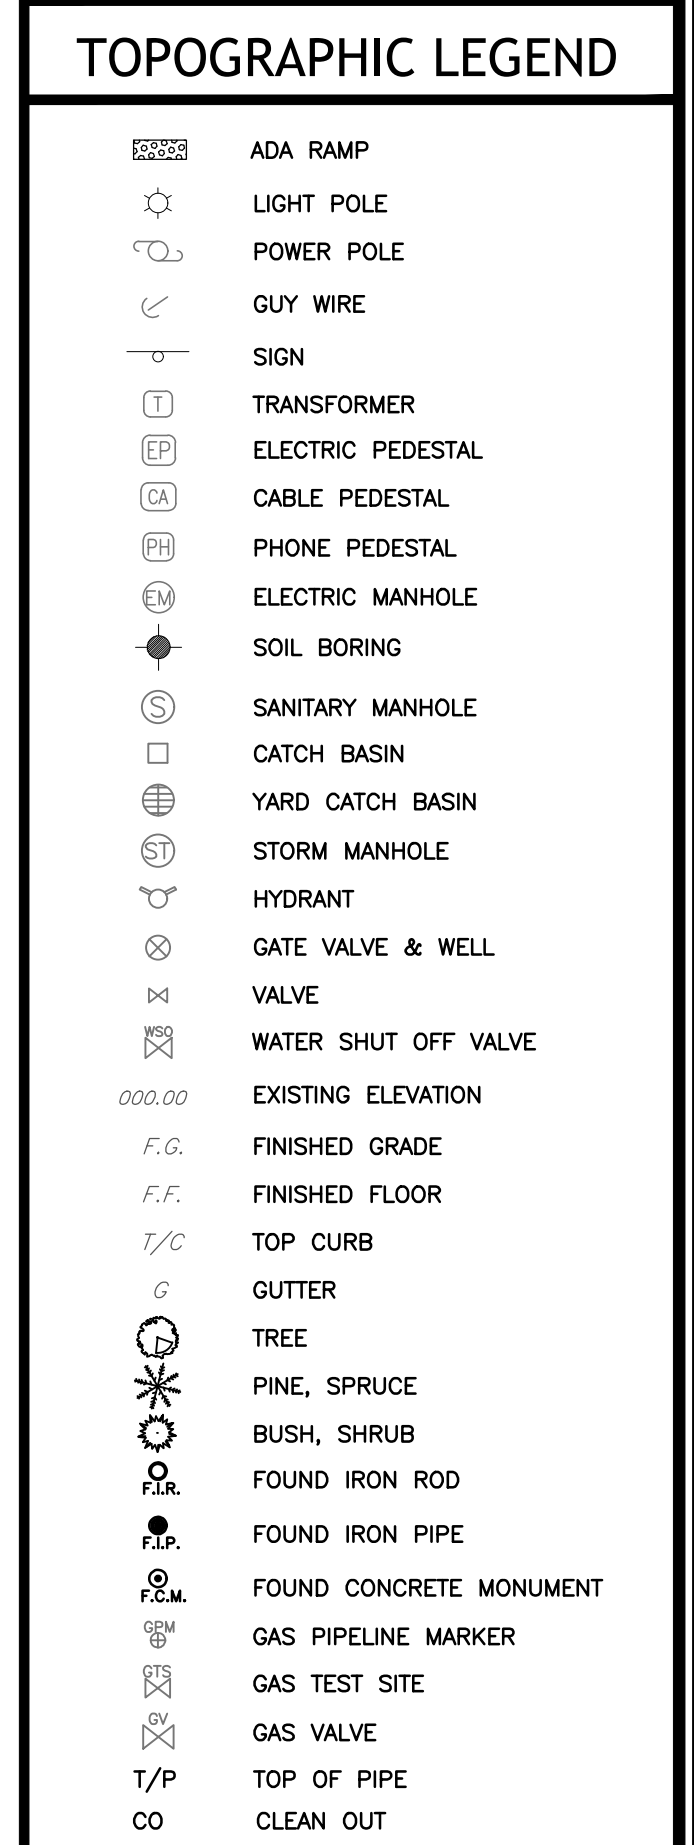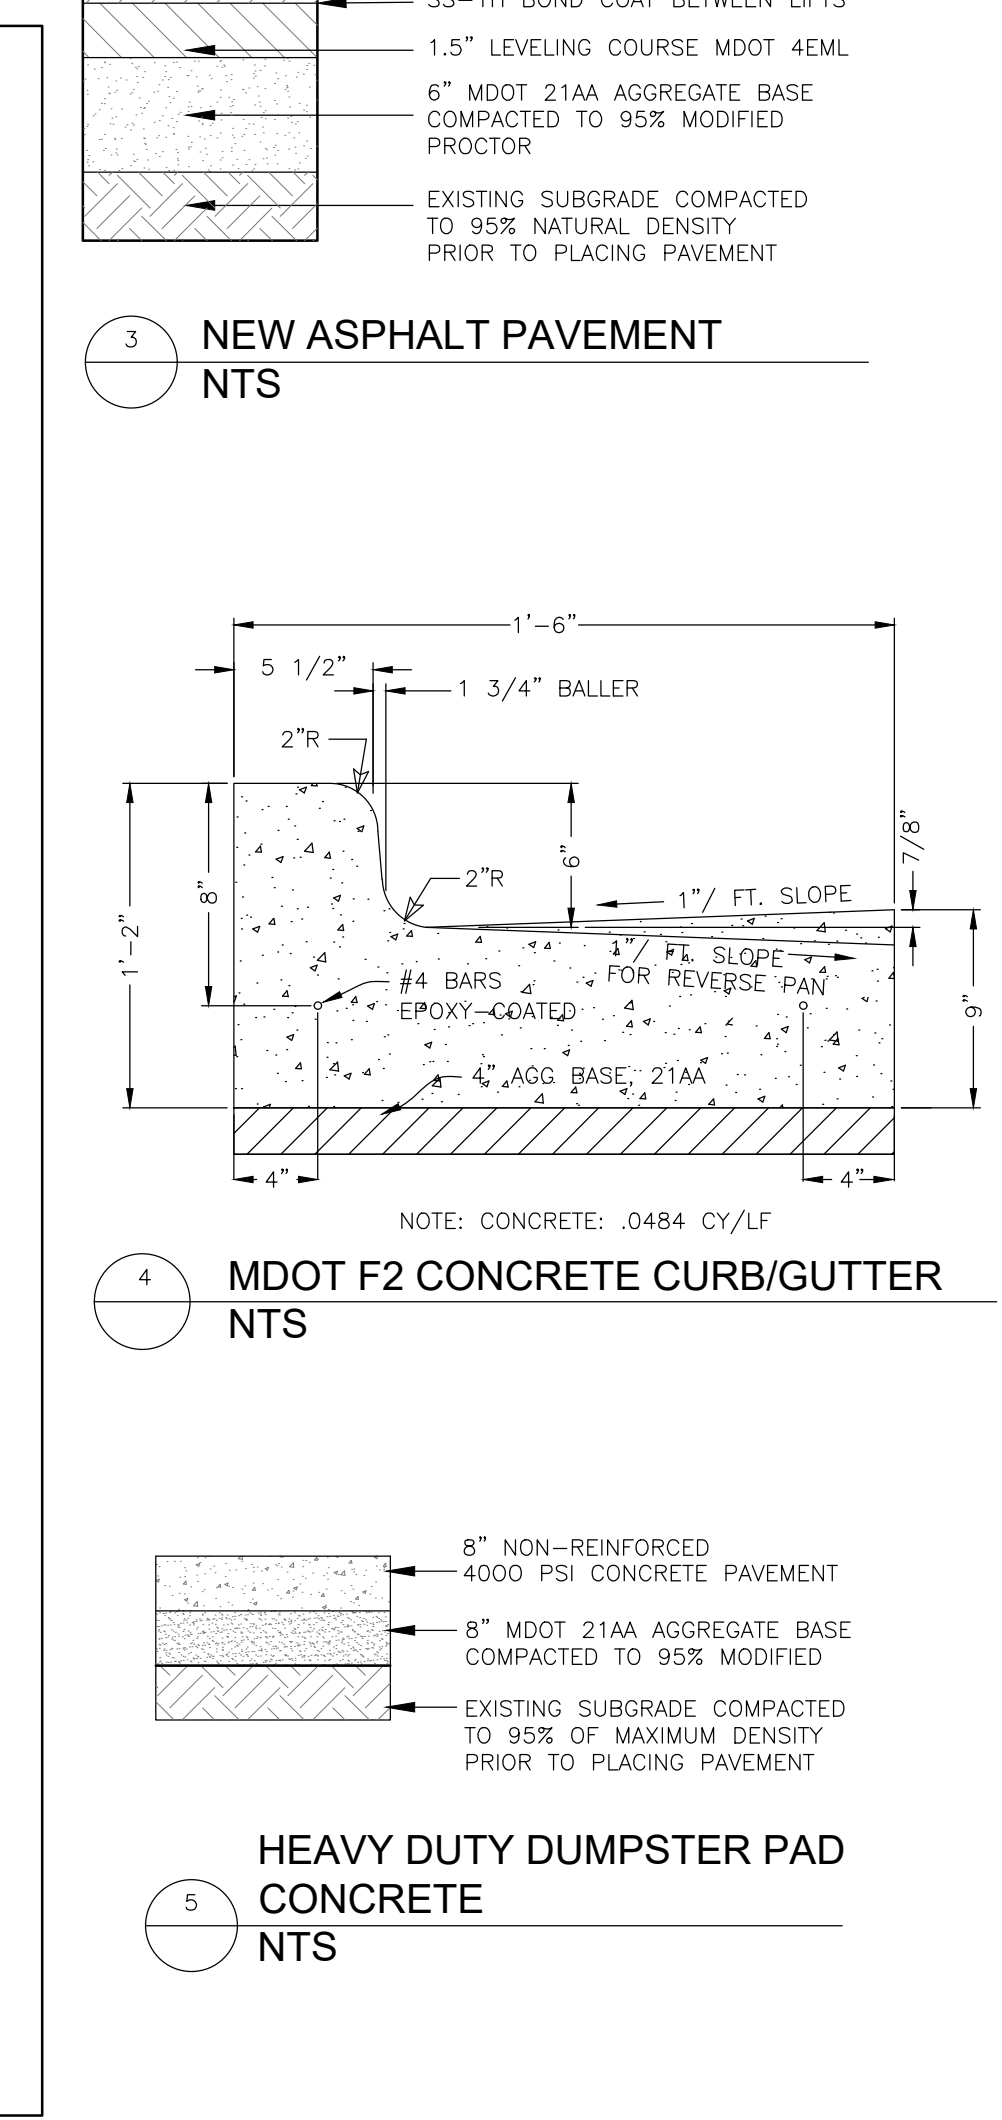

PROJECT NUMBER:
85320

DATE:
06-21-24

SCALE:

DESIGNED BY:
AJC

DRAWN BY:

CHECKED BY:

APPROVED BY:

REVISIONS

NO.	DESCRIPTION

HENNESSEY ENGINEERS

23500 BECK RD
MICHIGAN 48195
385 E JEFFERSON AVE
MICHIGAN 48207
(313) 688-1306
H E N N E S S E Y E N G I N E E R S . C O M

TITLE
SITE PLAN

5TH & LIBERTY PARKING EXPANSION

CITY OF BELLEVILLE

WAYNE COUNTY, MICHIGAN

SHEET
C-3