



REVISIONS

ENGINEERING THE FUTURE.
13500 REECK ROAD
SOUTHGATE, MI 48195
(734) 759-1600
FAX (734) 282-6566
WWW.HENNESSEYENGINEERS.COM

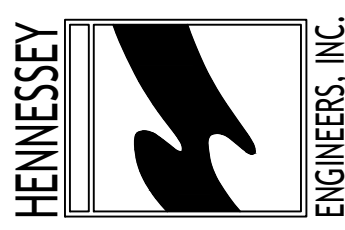


TITLE
EXISTING FLOOR PLANS
Victory Park Community Building
CITY OF BELLEVILLE
WAYNE COUNTY, MICHIGAN

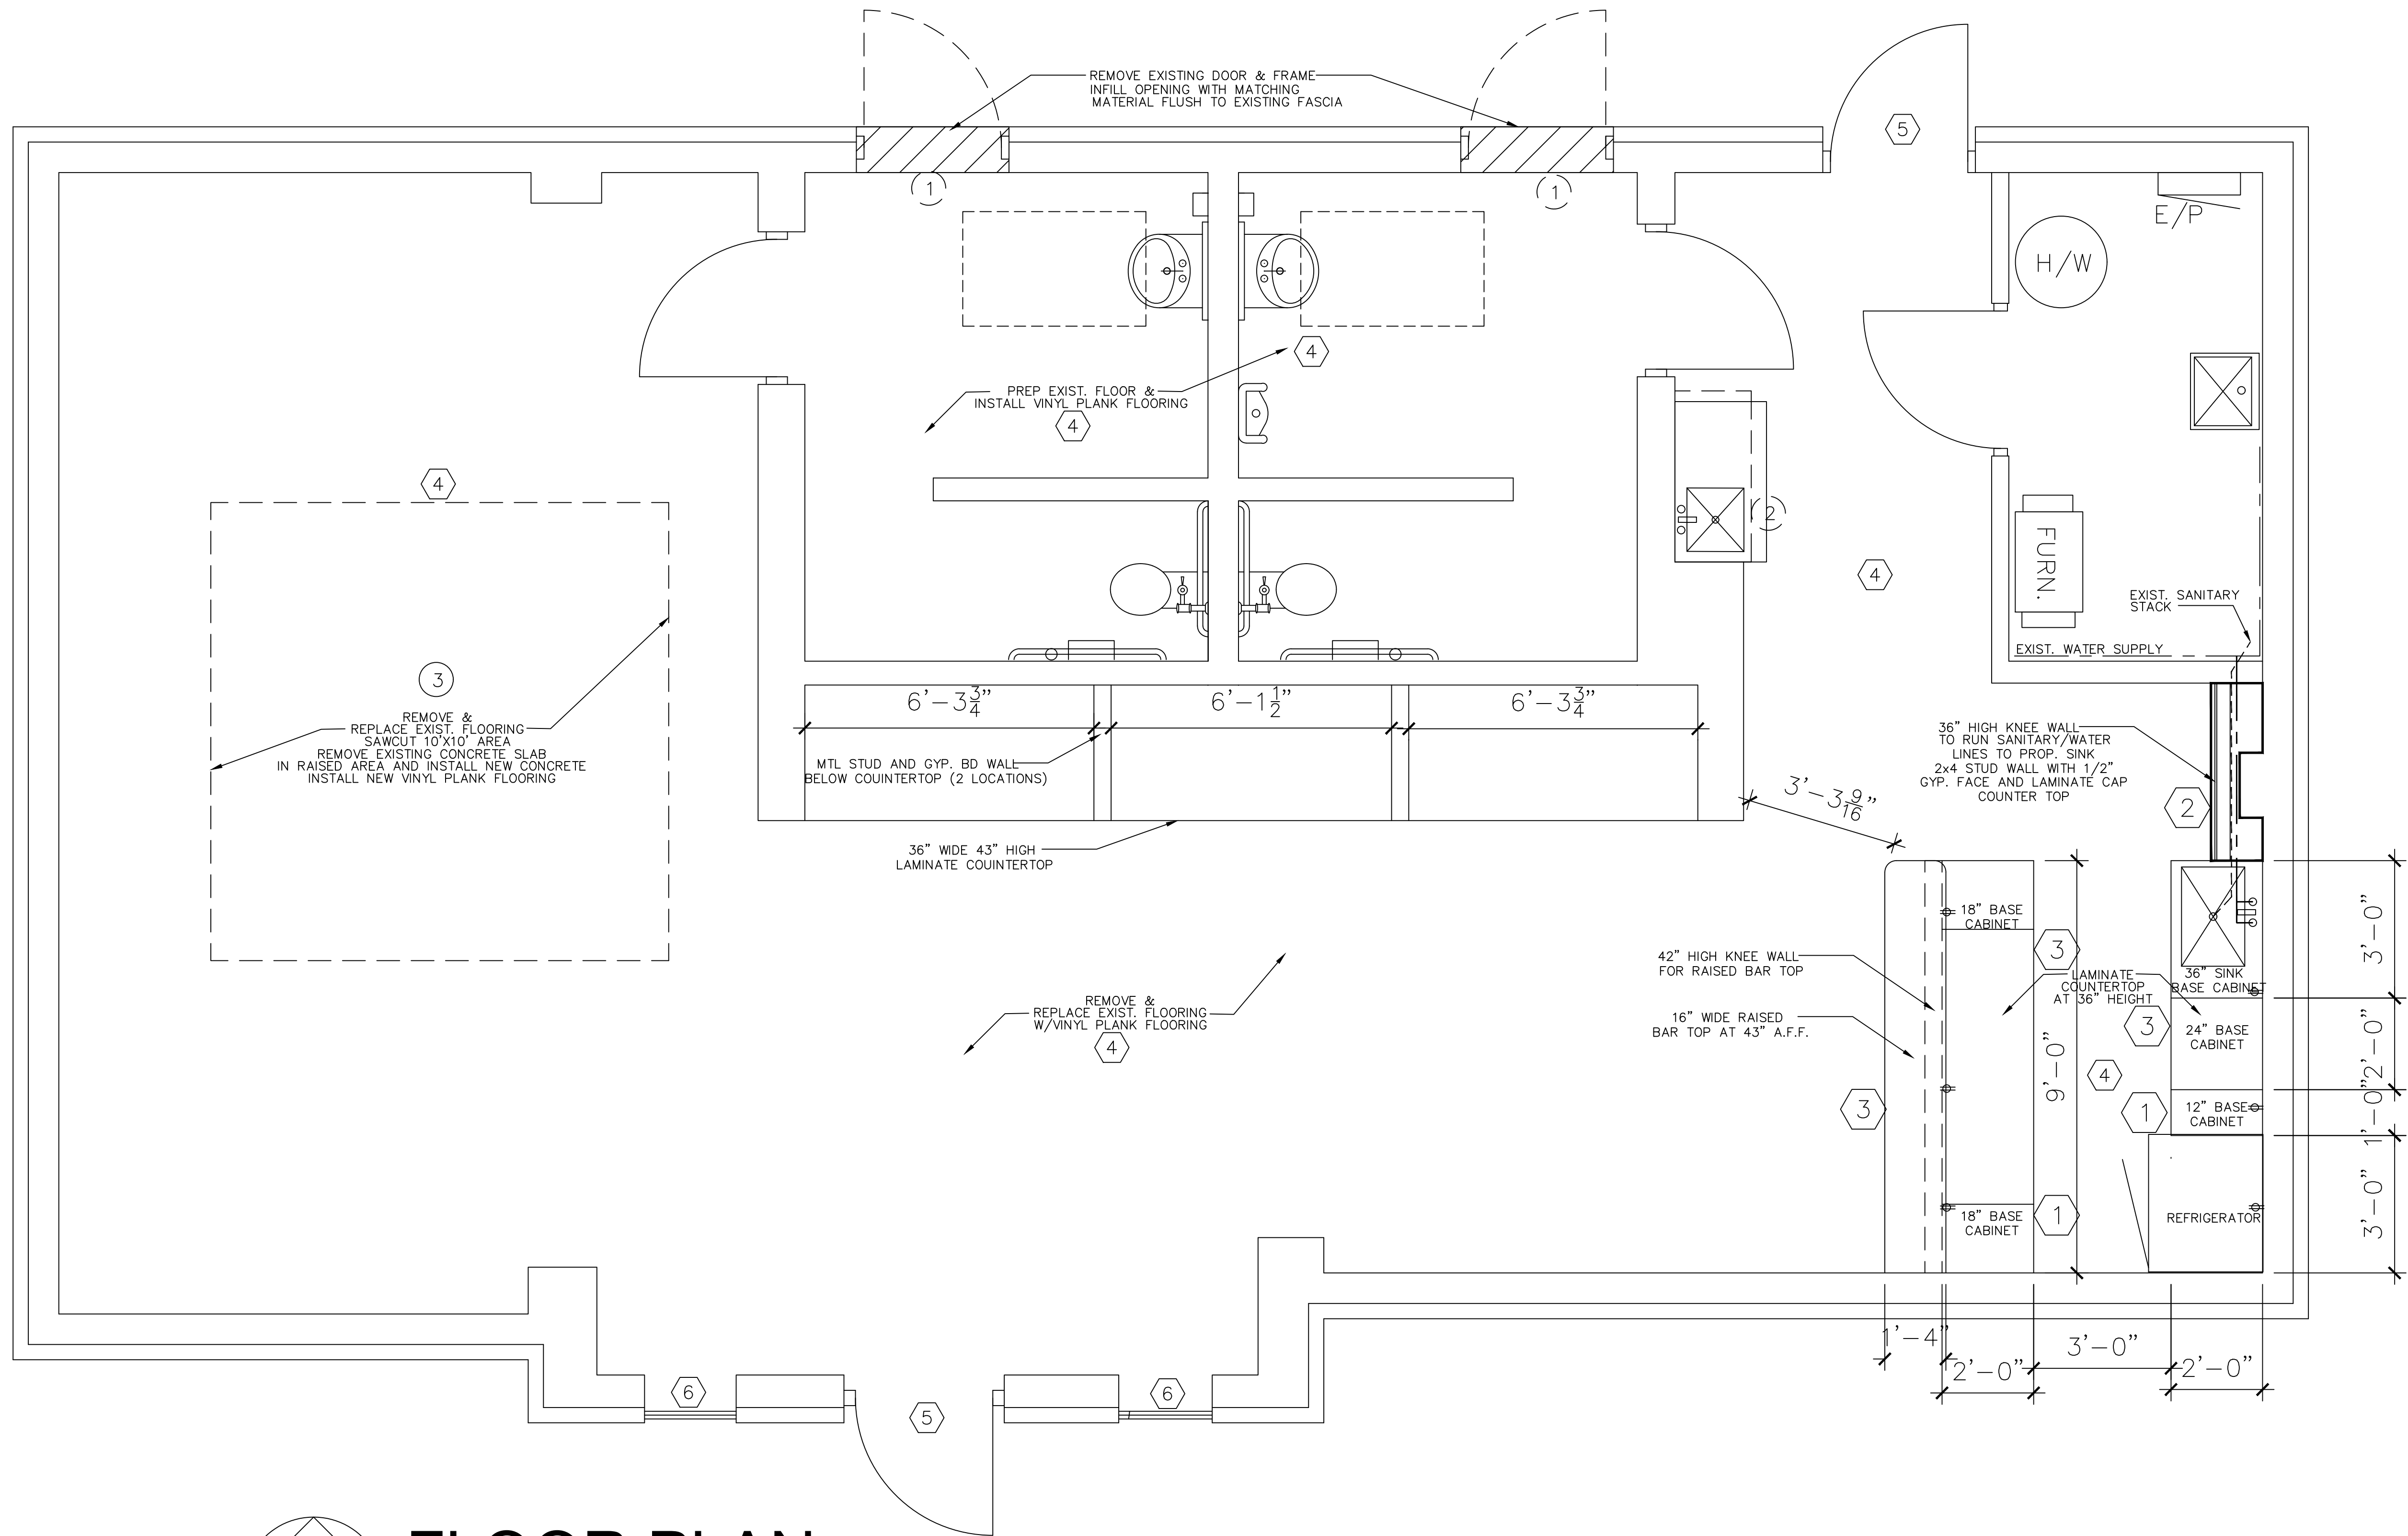

DEMOLITION KEYED NOTES	
1	REMOVE EXISTING DOORS AND FRAMES - INFILL OPENING WITH MATERIAL MATCHING EXISTING WALL CONSTRUCTION
2	REMOVE & REPLACE EXISTING BASE CABINET AND SINK W/ NEW 42" BASE CABINET AND 18" BAR SINK
3	SAWCUT 10'X10' AREA - REMOVE EXISTING CONCRETE SLAB IN RAISED AREA AND INSTALL NEW CONCRETE - INSTALL NEW VINYL PLANK FLOORING
RENOVATION KEYED NOTES	
1	INSTALL NEW BASE CABINETRY TO PROVIDE KITCHENETTE AREA WITH SINK AND DUPLEX OUTLETS ALONG OUTSIDE WALL AND AT PENINSULA WITHIN 42" KNEE WALL AS INDICATED.
2	INSTALL NEW LAMINATE COUNTERTOP OVER CHASE KNEE WALL ADJACENT TO MECHANICAL ROOM
3	INSTALL NEW LAMINATE COUNTERTOP OVER KITCHENETTE CABINETS AND RAISED BAR AREA
4	PREP EXISTING FLOOR AND INSTALL NEW VINYL PLANK FLOORING THROUGHOUT - OMIT MECHANICAL ROOM
5	REMOVE & REPLACE EXISTING ENTRY DOORS TO MATCH EXISTING WITH HALF LITE WINDOWS AND HARDWARE
6	REMOVE & REPLACE EXISTING ENTRY WINDOWS TO MATCH EXISTING REPAIR DAMAGED WALL BELOW WINDOWS

- DEMOLITION NOTES:
- COORDINATE ALL DEMOLITION AND/OR CONSTRUCTION ACTIVITIES WITH THE OWNER.
 - PROVIDE SHORING, BRACING, OR SUPPORT TO PREVENT MOVEMENT, SETTLEMENT, OR COLLAPSE OF BUILDING OR ELEMENTS TO BE DEMOLISHED AND ADJACENT STRUCTURES OR WORK TO REMAIN.
 - PROVIDE PROTECTIVE MEASURES AS REQUIRED TO PROVIDE FREE AND SAFE PASSAGE OF OWNER AND/OR GENERAL PUBLIC TO OCCUPIED AREAS OF THE BUILDING.
 - ERECT AND MAINTAIN DUST-PROOF PARTITIONS AND CLOSURES AS REQUIRED TO PREVENT SPREAD OF DUST OR FUMES TO OCCUPIED PORTIONS OF THE BUILDING.
 - DEMOLISH EXISTING CONSTRUCTION AS INDICATED AND REMOVE FROM THE SITE, INCLUDING BELOW GRADE CONSTRUCTION.
 - PROPERLY DISPOSE OF DEMOLISHED MATERIALS. DO NOT ALLOW MATERIALS TO ACCUMULATE ON THE SITE.
 - REMOVE AND LEGALLY DISPOSE OF ALL ITEMS EXCEPT THOSE INDICATED TO BE REINSTALLED, SALVAGED OR TO REMAIN PROPERTY OF THE OWNER.

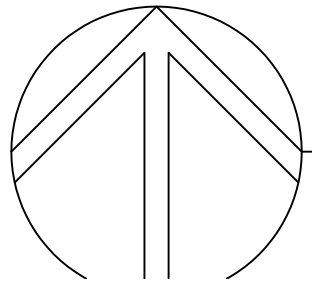

FLOOR PLAN

SCALE: 1/2" = 1'-0"

