




10 Basketball court striping

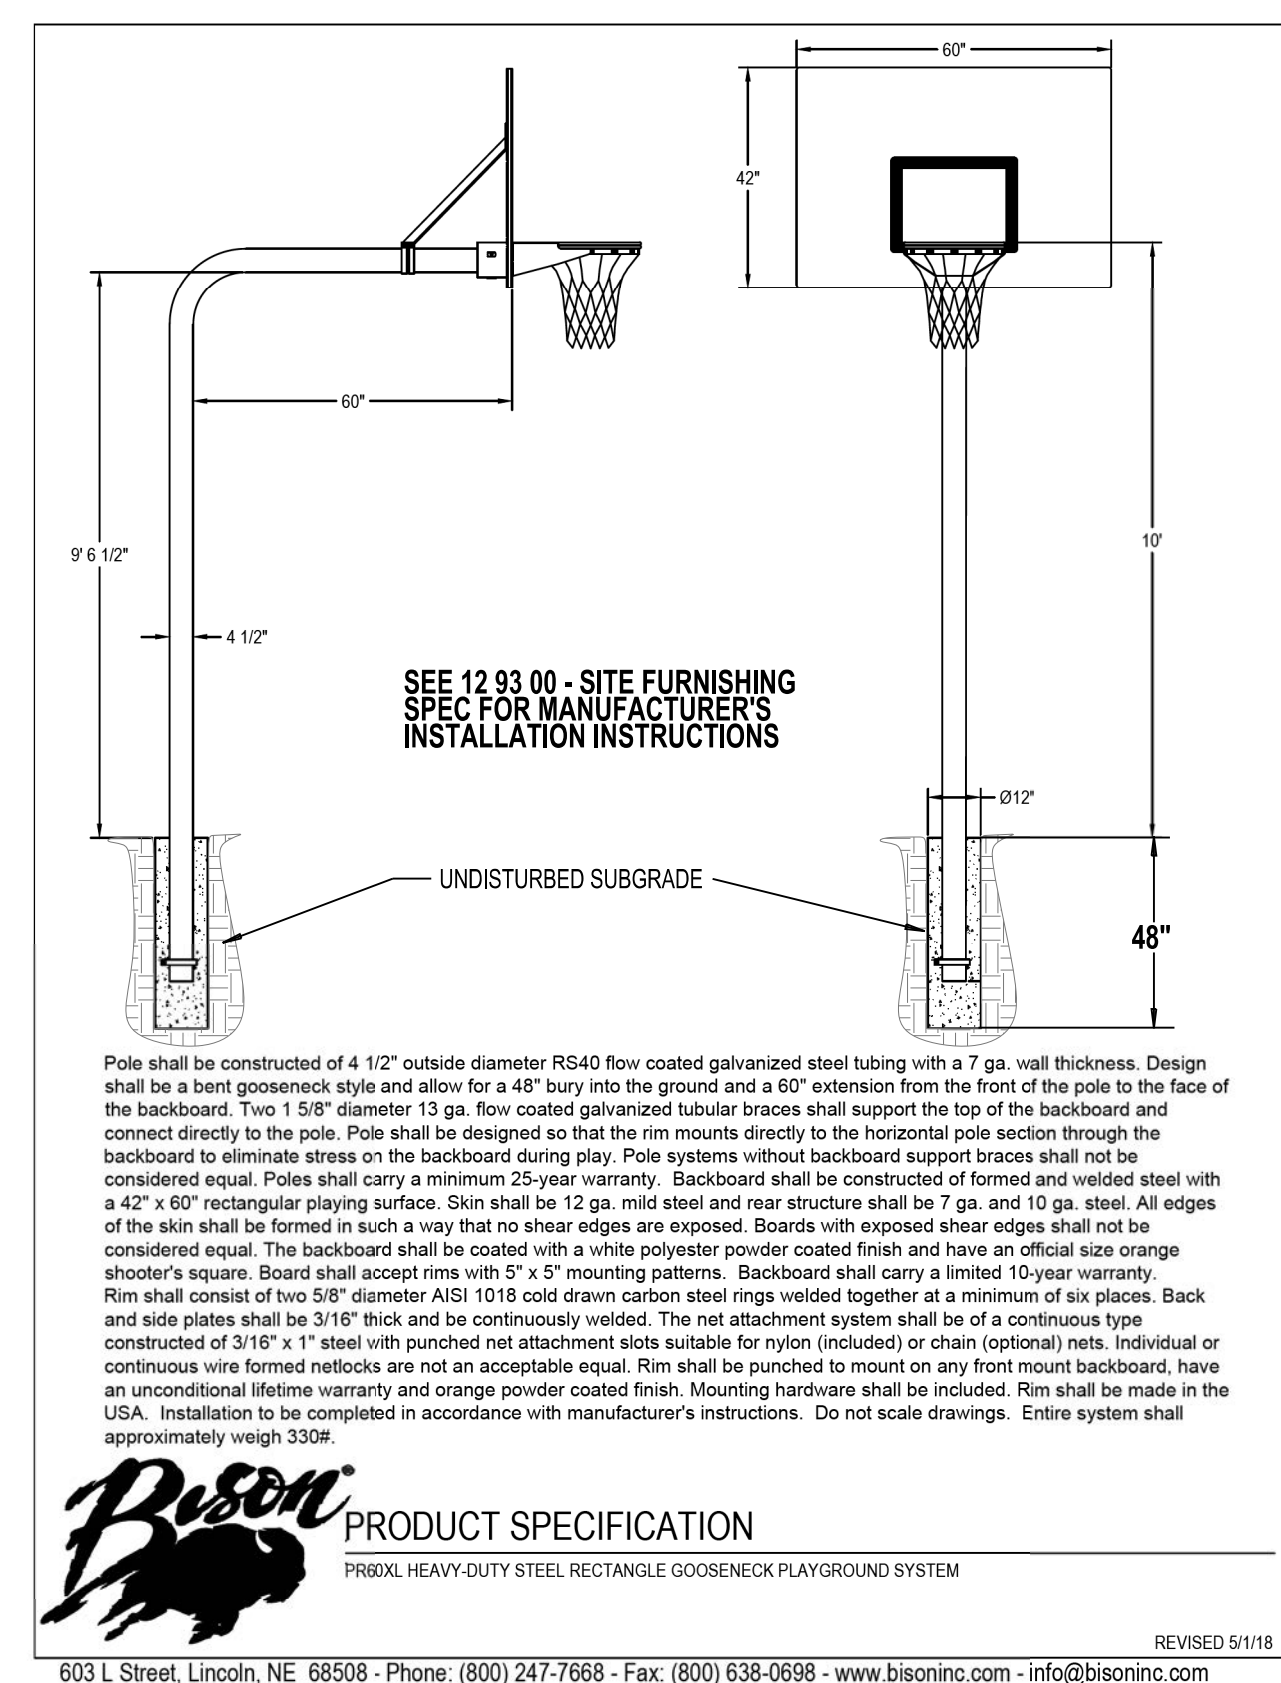


11 Basketball Hoop

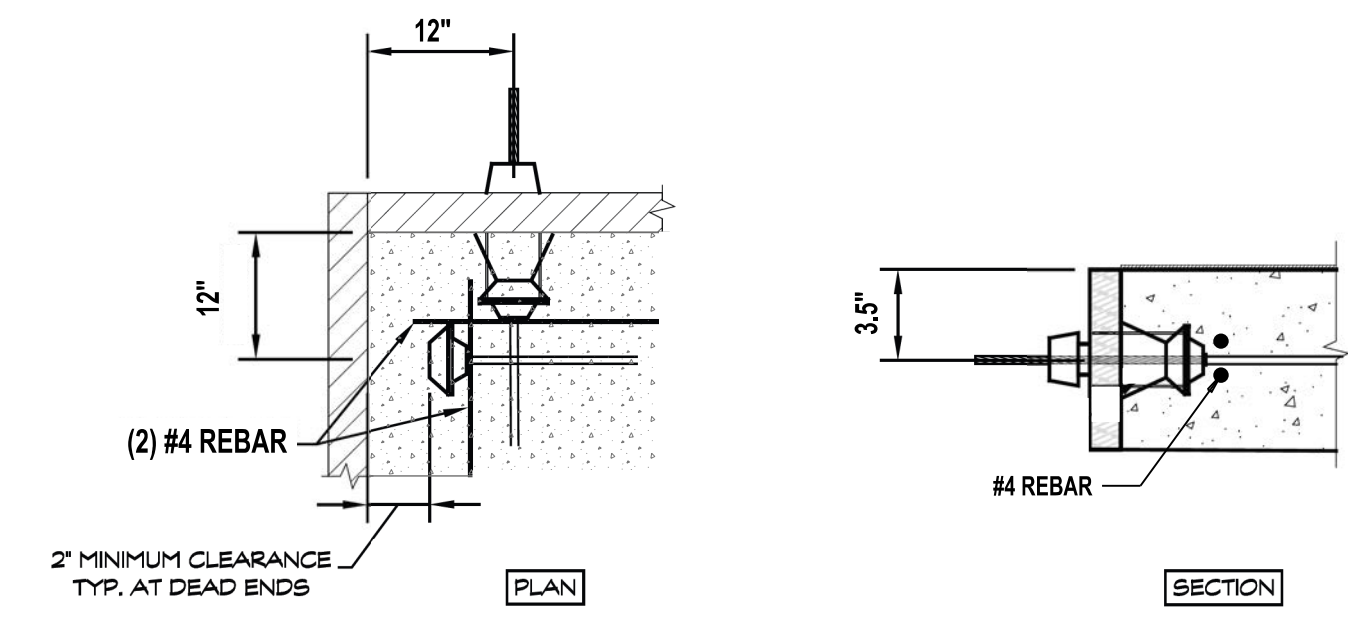


12 Minimum anchor distance

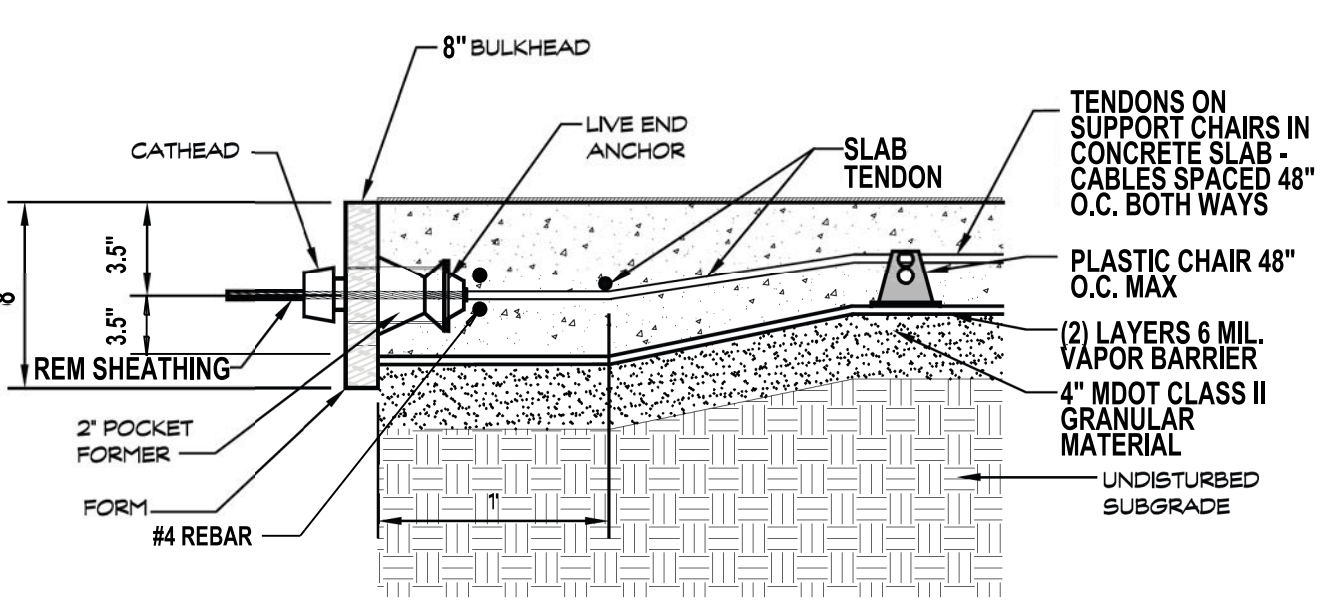


13 Live end anchor

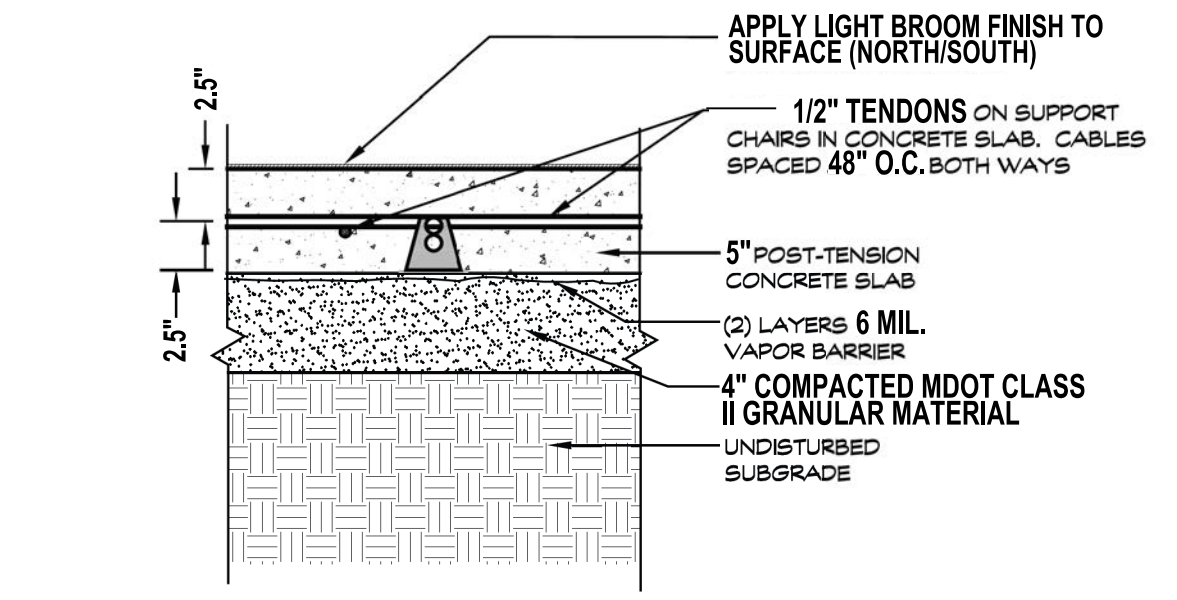


14 Basketball court surface

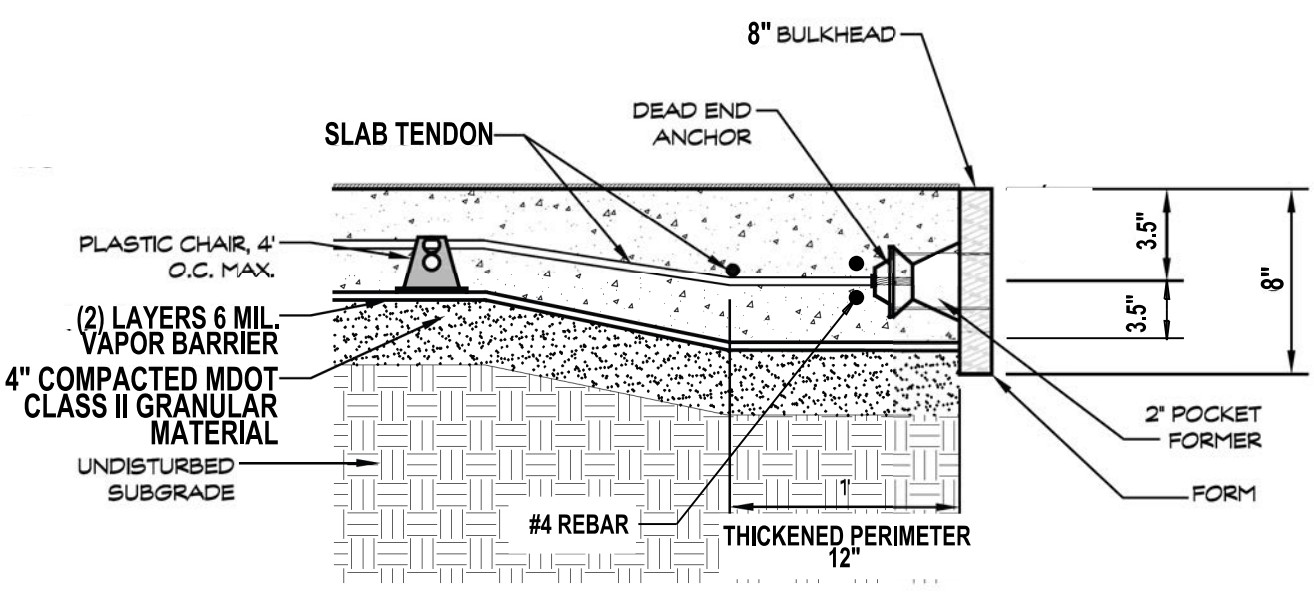

15 Dead End Anchor

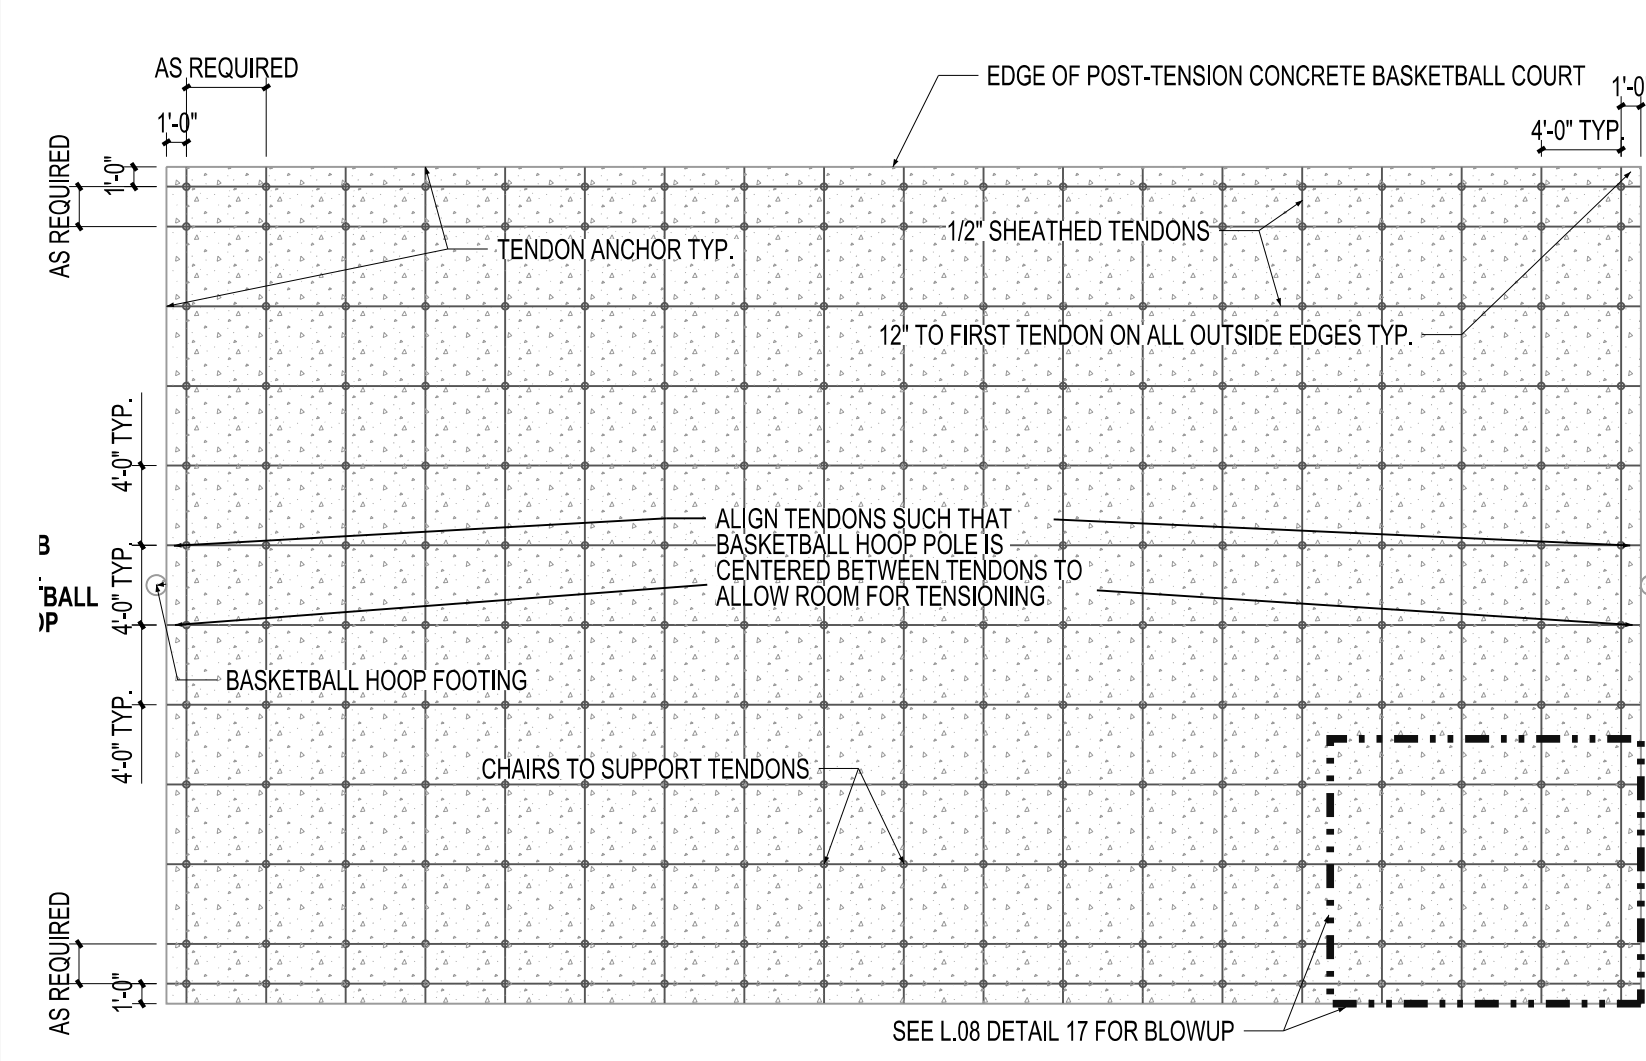

16 Post-tensioned tendon grid layout

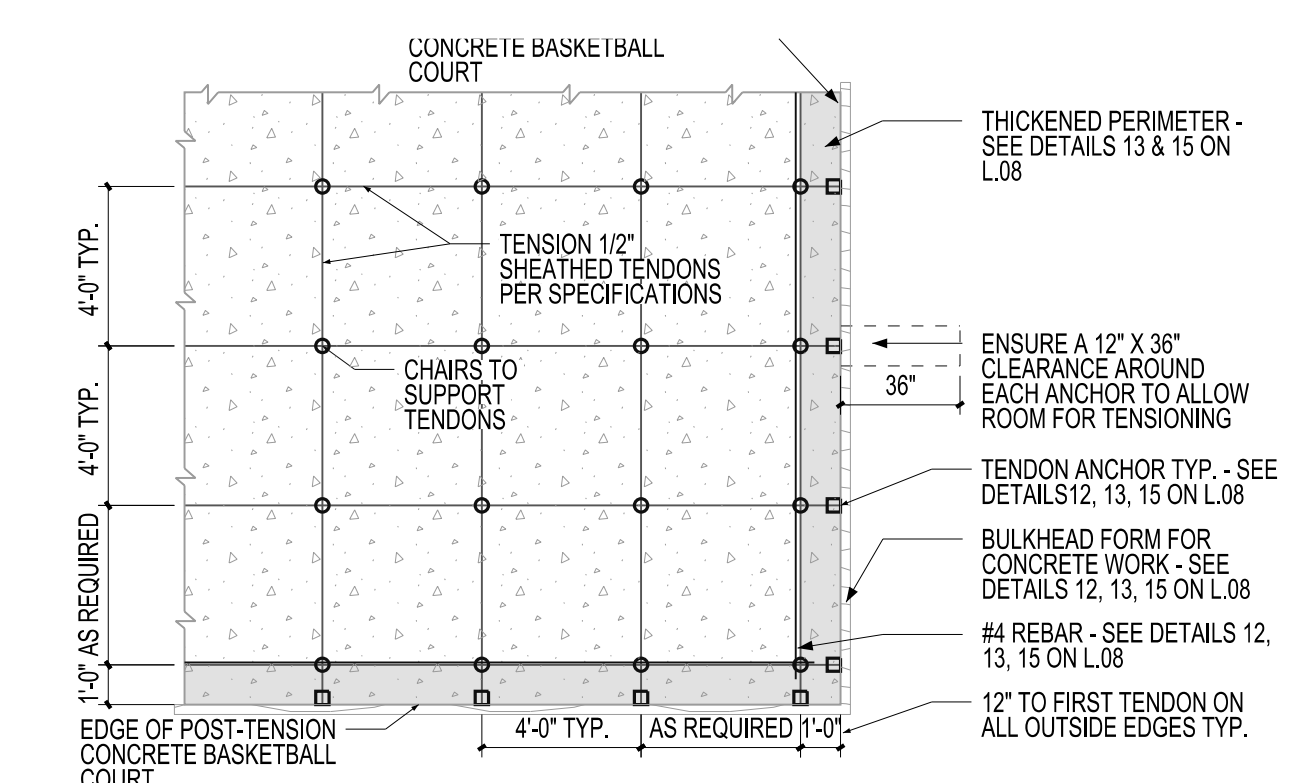

17 Post-tensioned tendon grid layout

PROJECT NUMBER	21018
----------------	-------

ISSUE		
BIDS/PERMITS	10.11.24	
Final Site Plan	9.08.23	
BIDS/PERMITS	8.04.23	
Site Plan Resubmission	11.09.22	
Site Plan Approval	09.22.22	

DRN: JLS CHKD: DFB

Ann Arbor Fire Station 4
Basketball Court Details
Alternate #1

BEFORE YOU DIG
CALL MISS DIG
800-482-3171
REAL PRO!

CONTRACTOR is responsible to field verify location of all underground utilities prior to any work.